




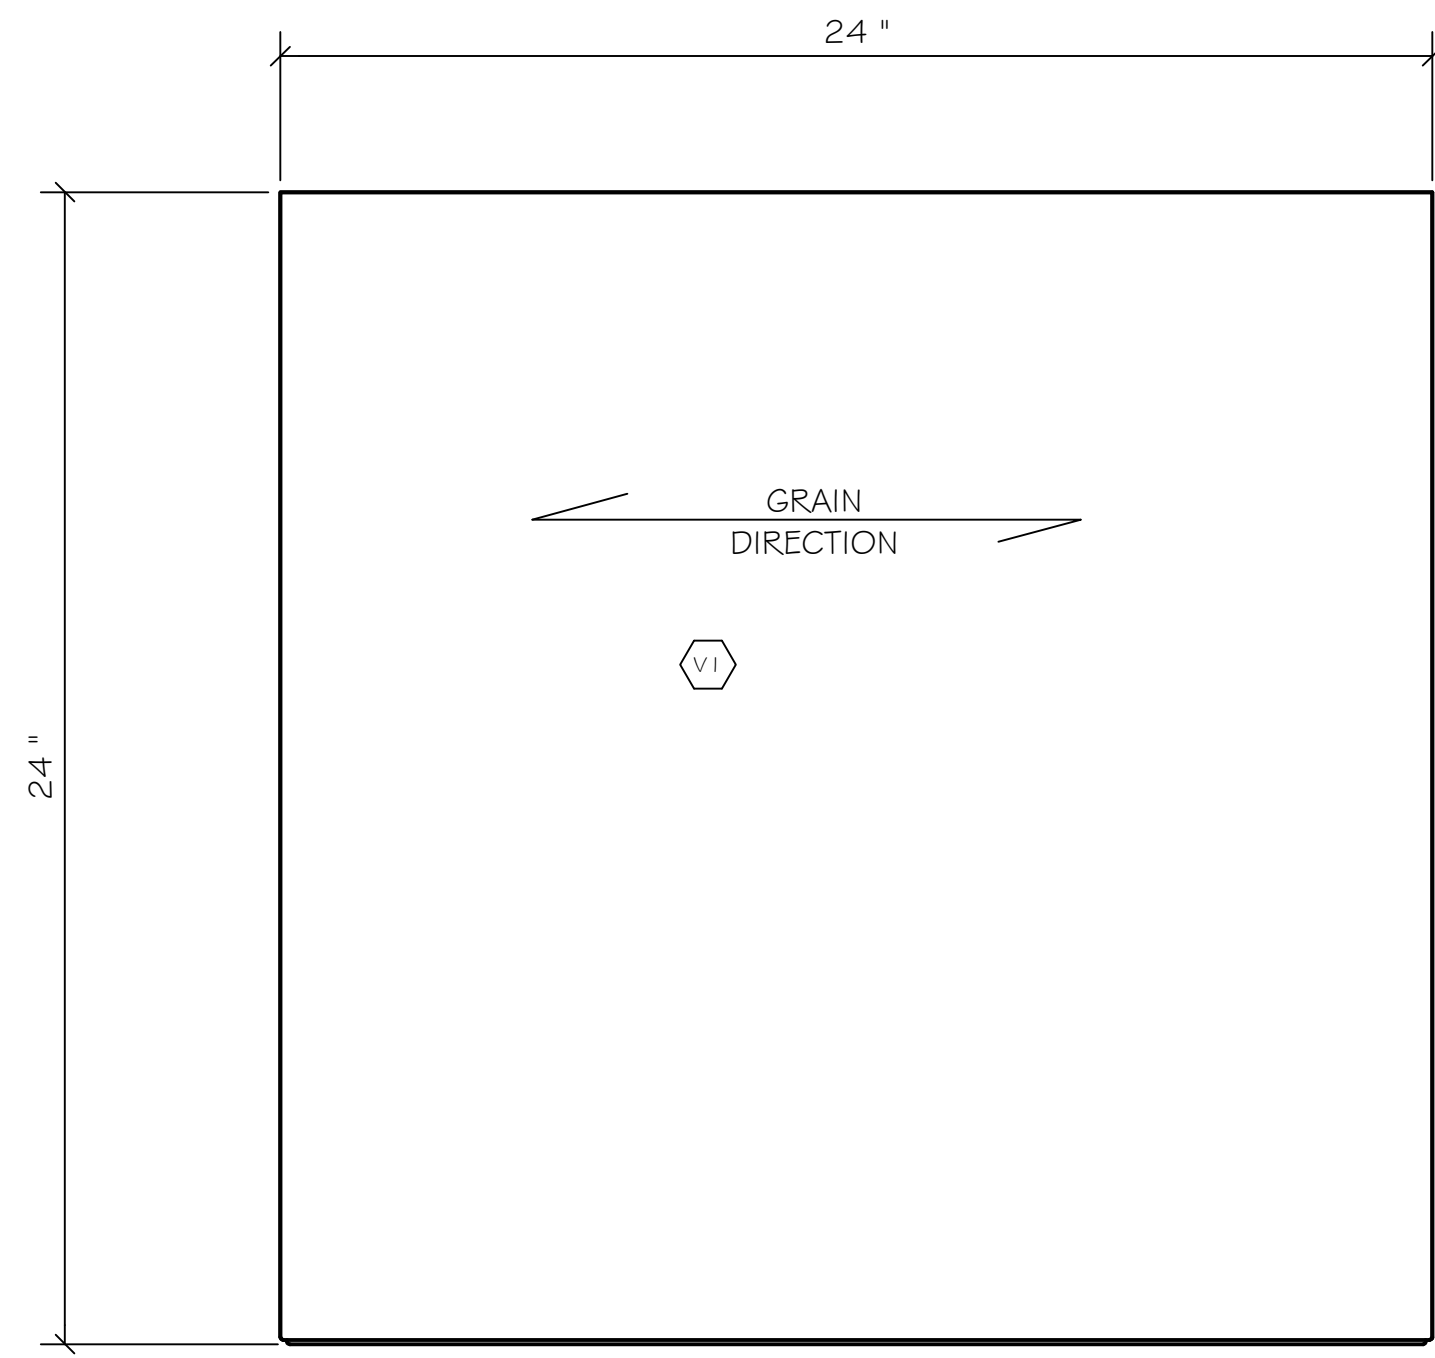


1 PLAN VIEW
1/4

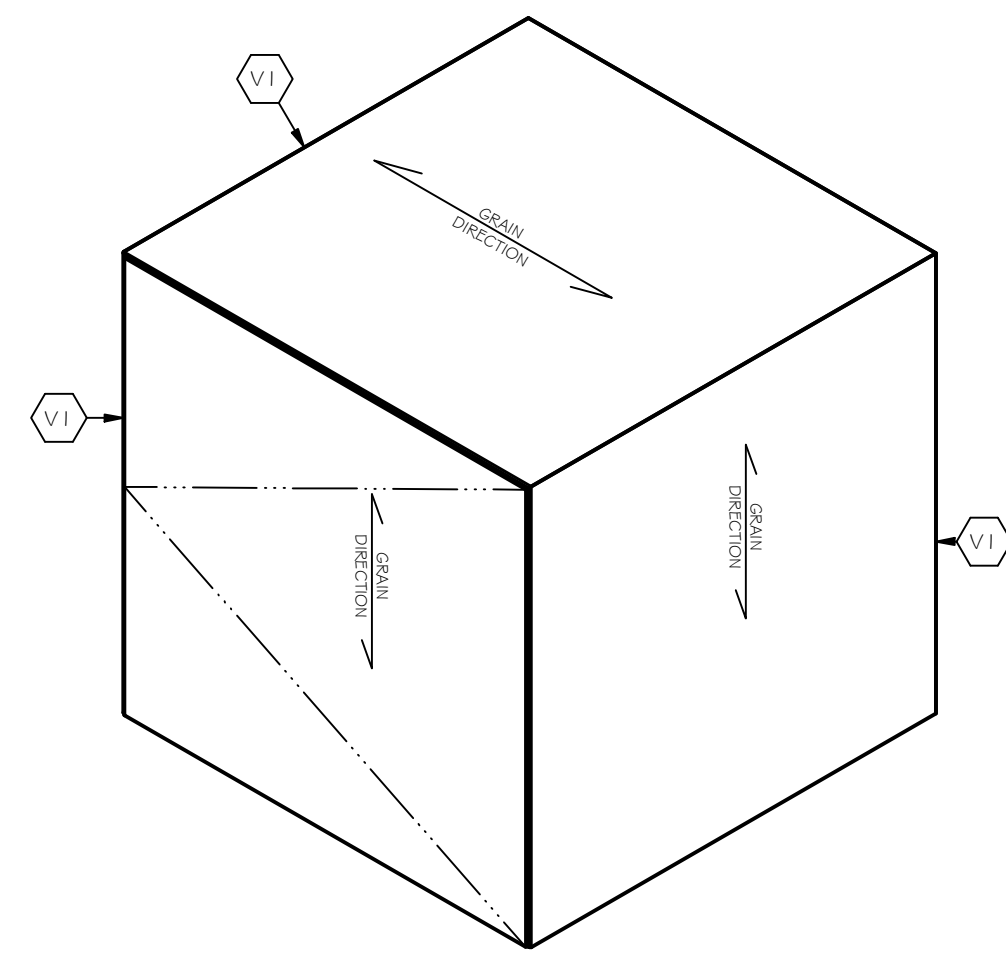


5A ISO VIEW (QTY 1 LH UNIT)
1/4

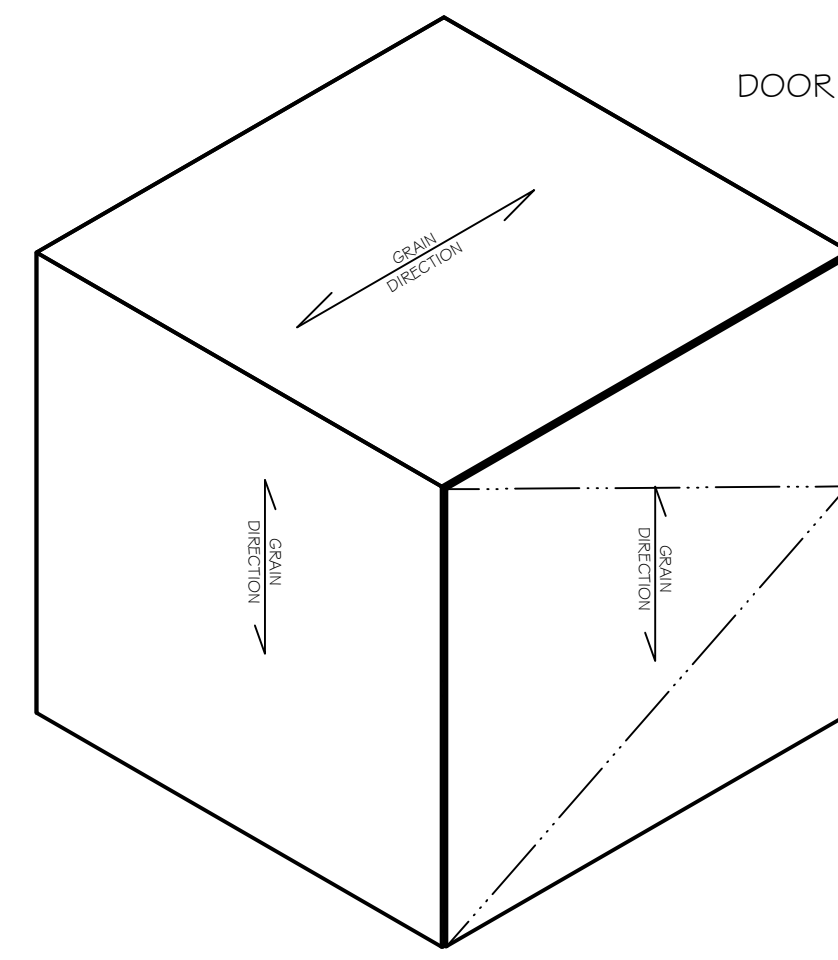


5B ISO VIEW (QTY 1 RH VIEW)
1/4

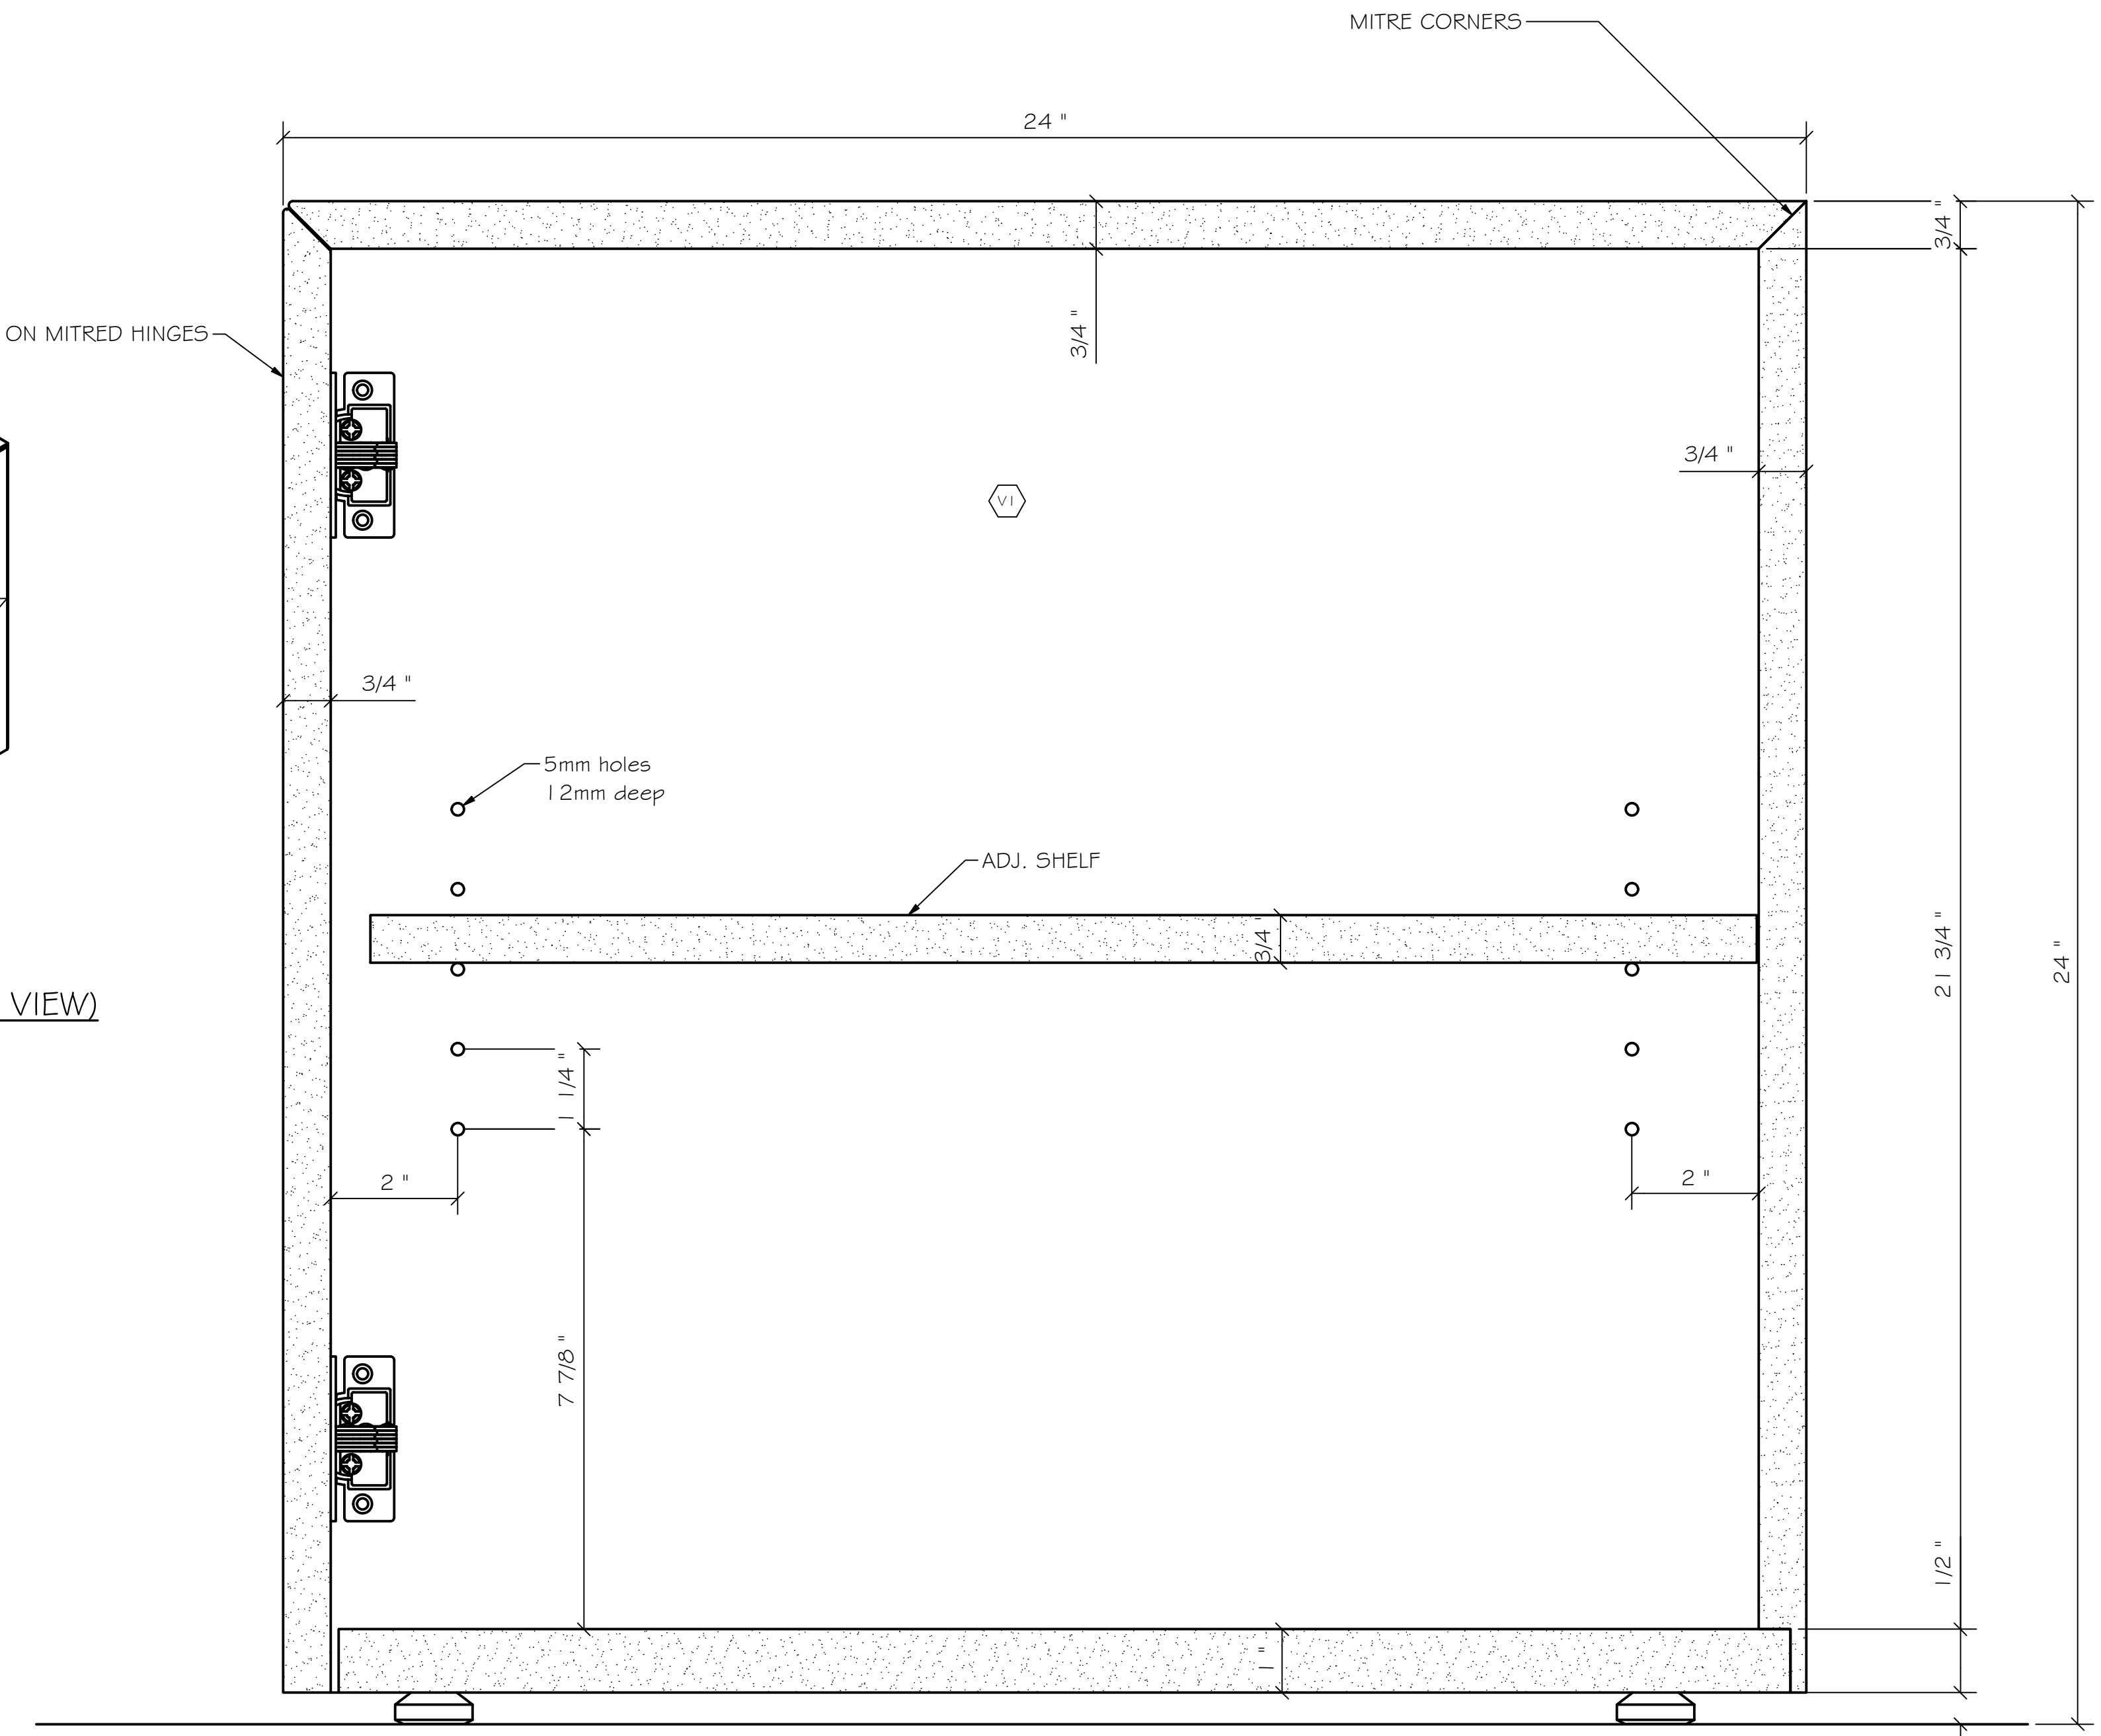


A SECTION (LH SHOWN - MIRROR FOR RH)
5"=1'-0"

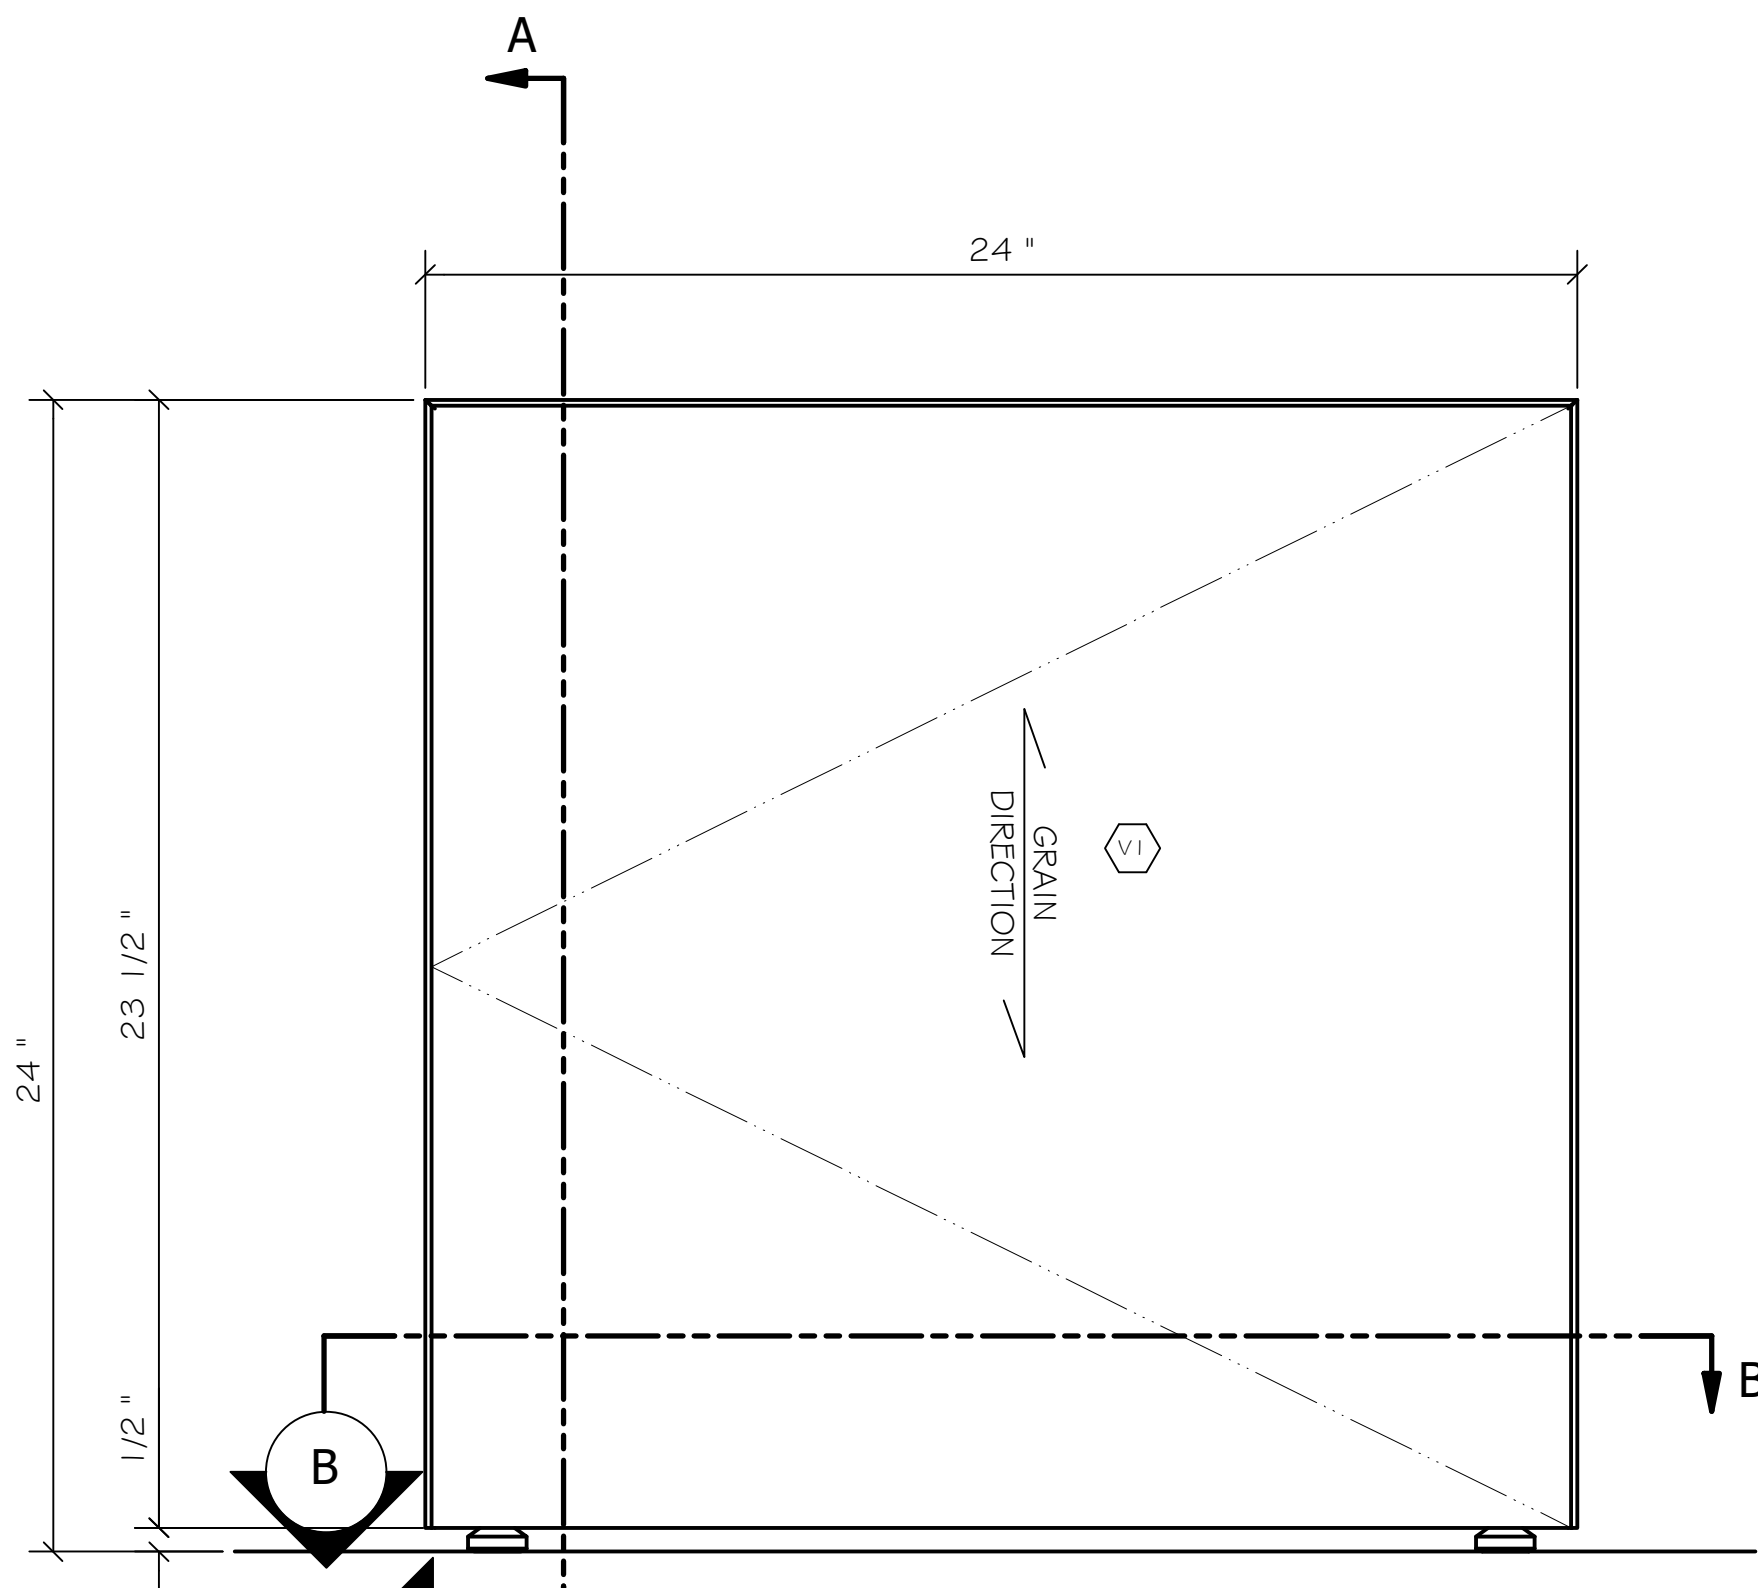

2 FRONT ELEVATION (LH SHOWN -MIRROR FOR RH)
1/4

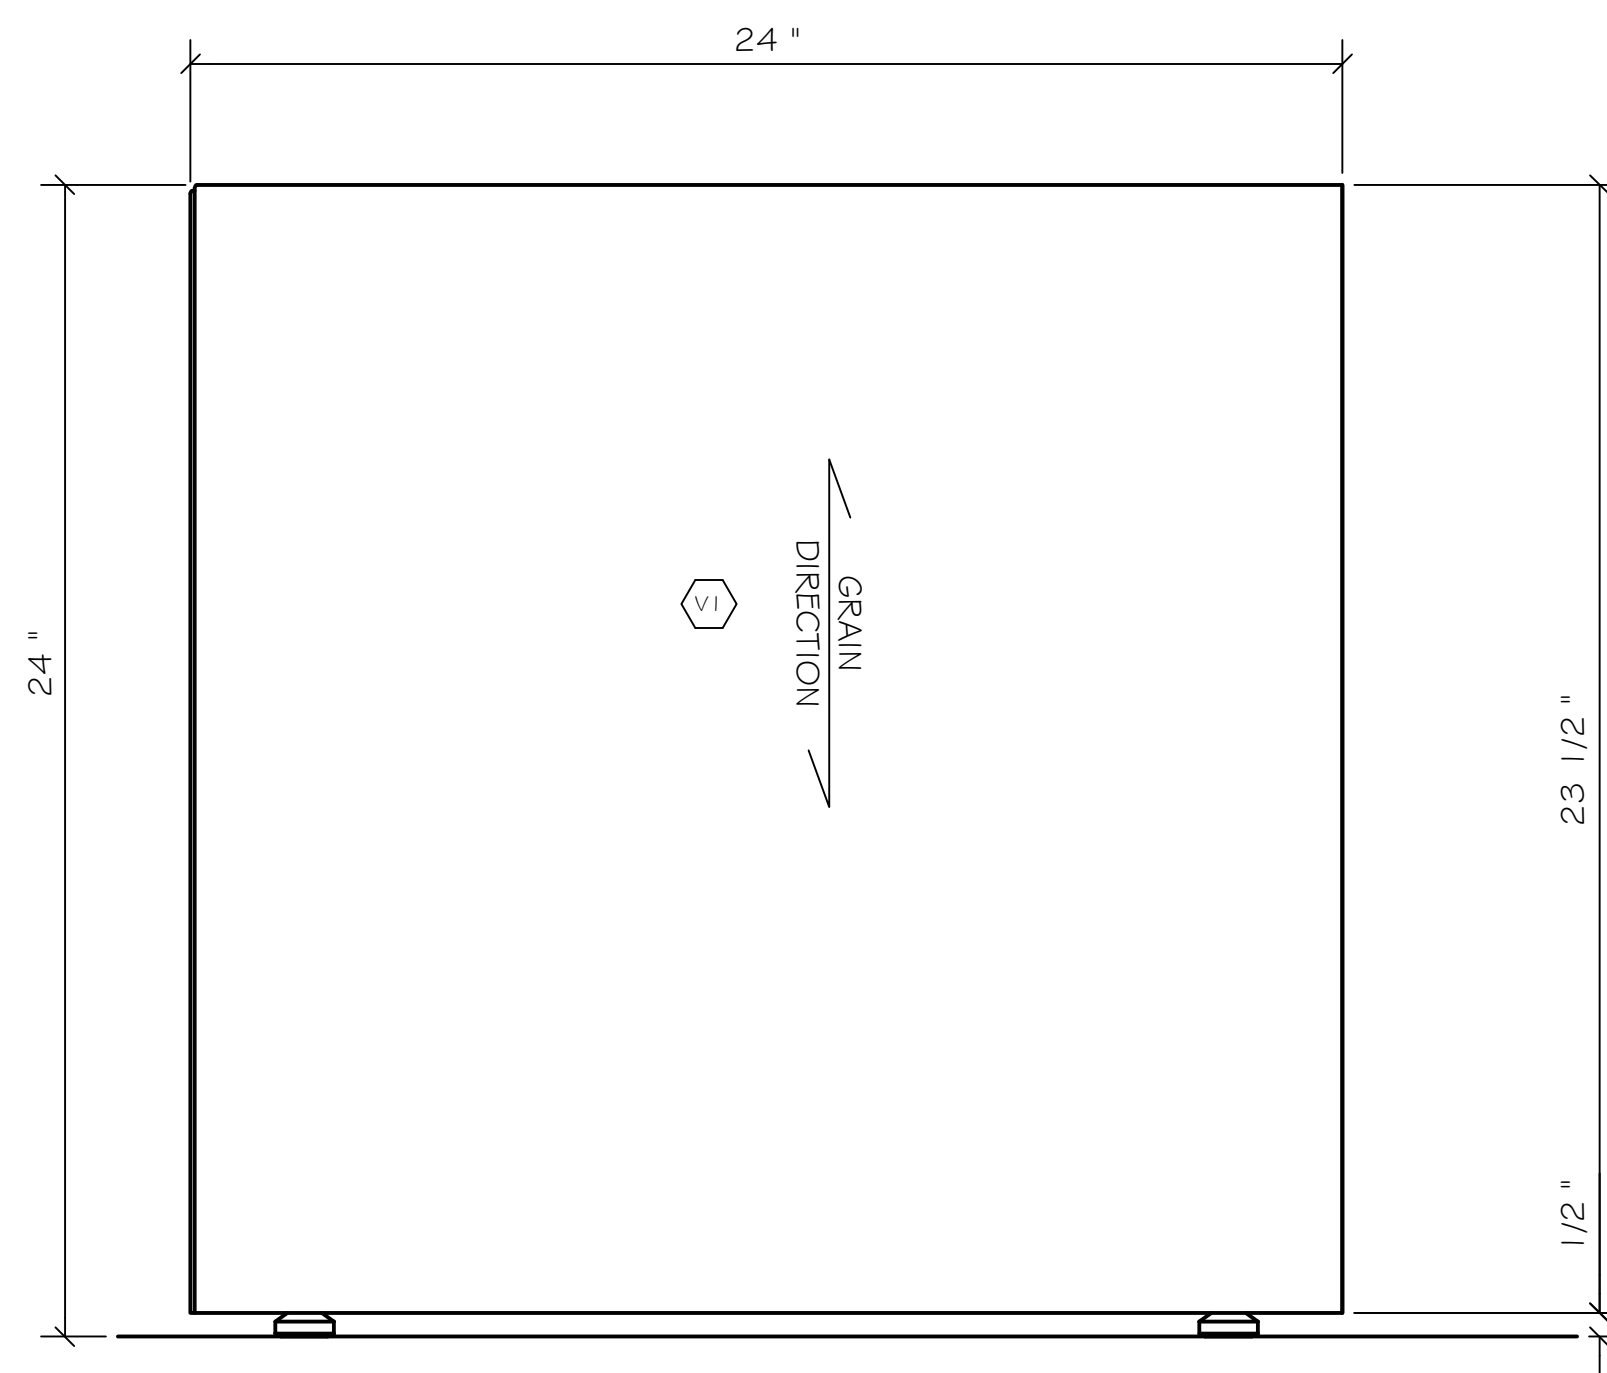


3 END ELEVATION
1/4

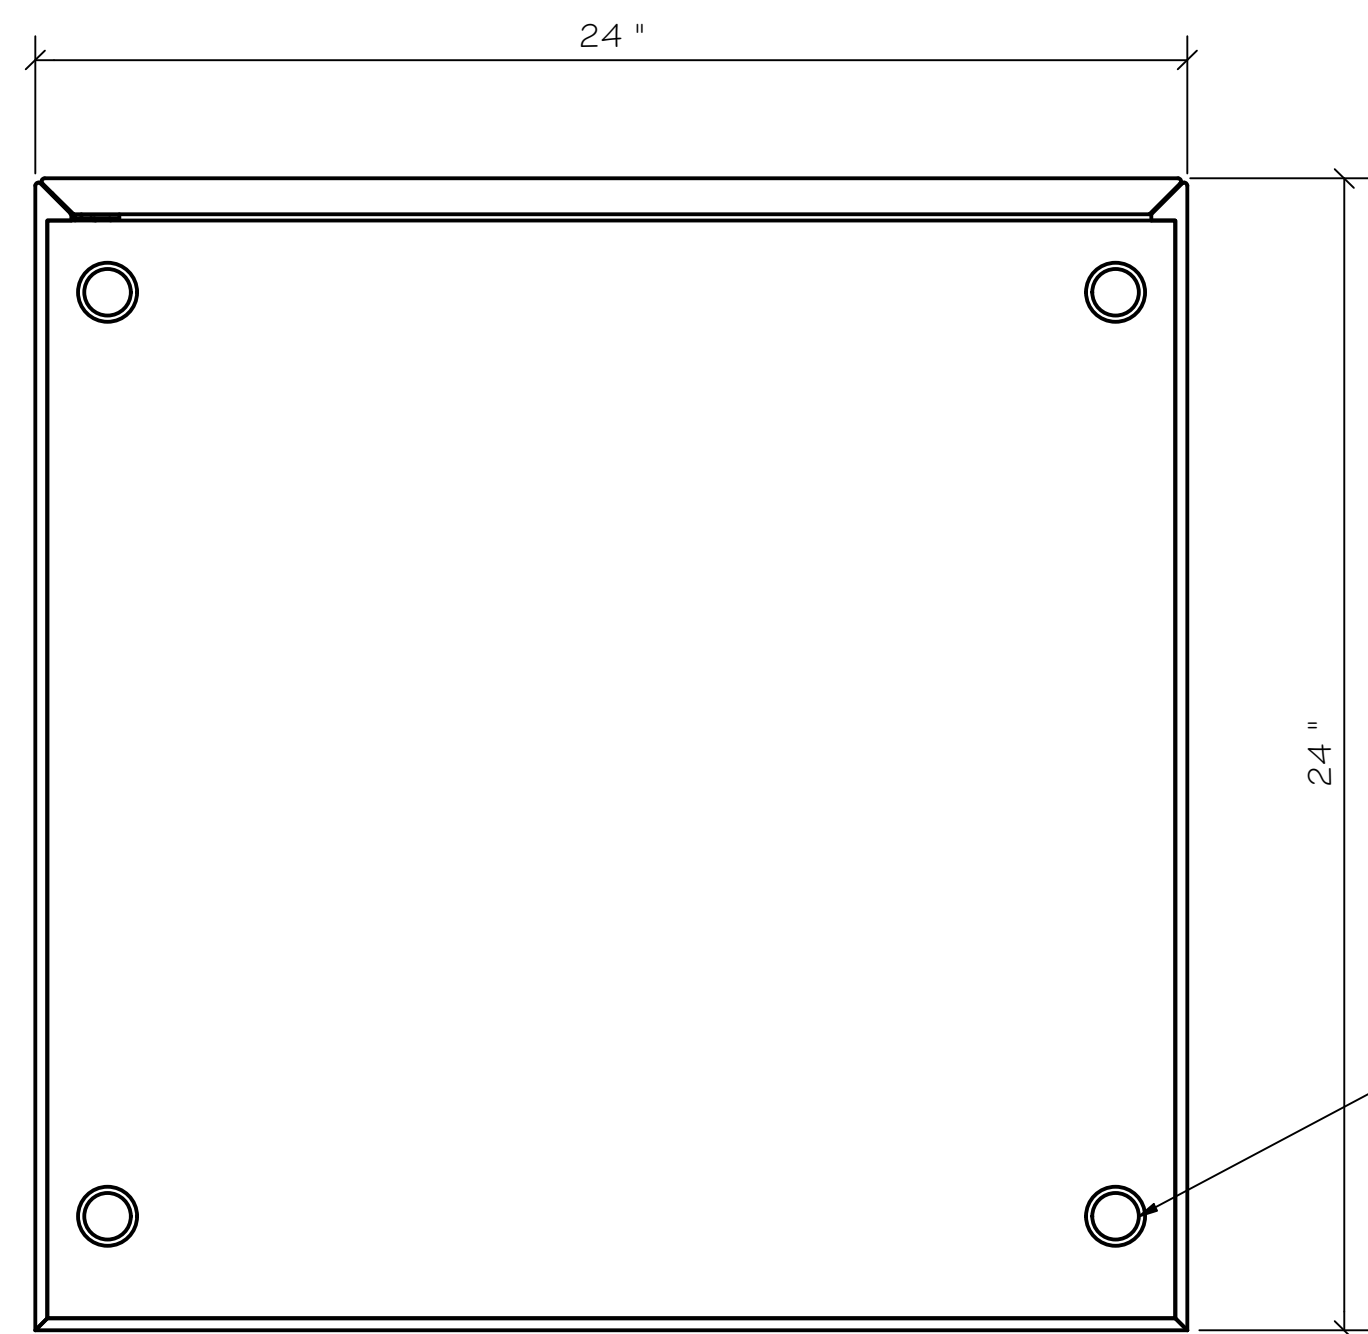

4 BOTTOM VIEW
1/4

NAIL ON NYLON GLIDES

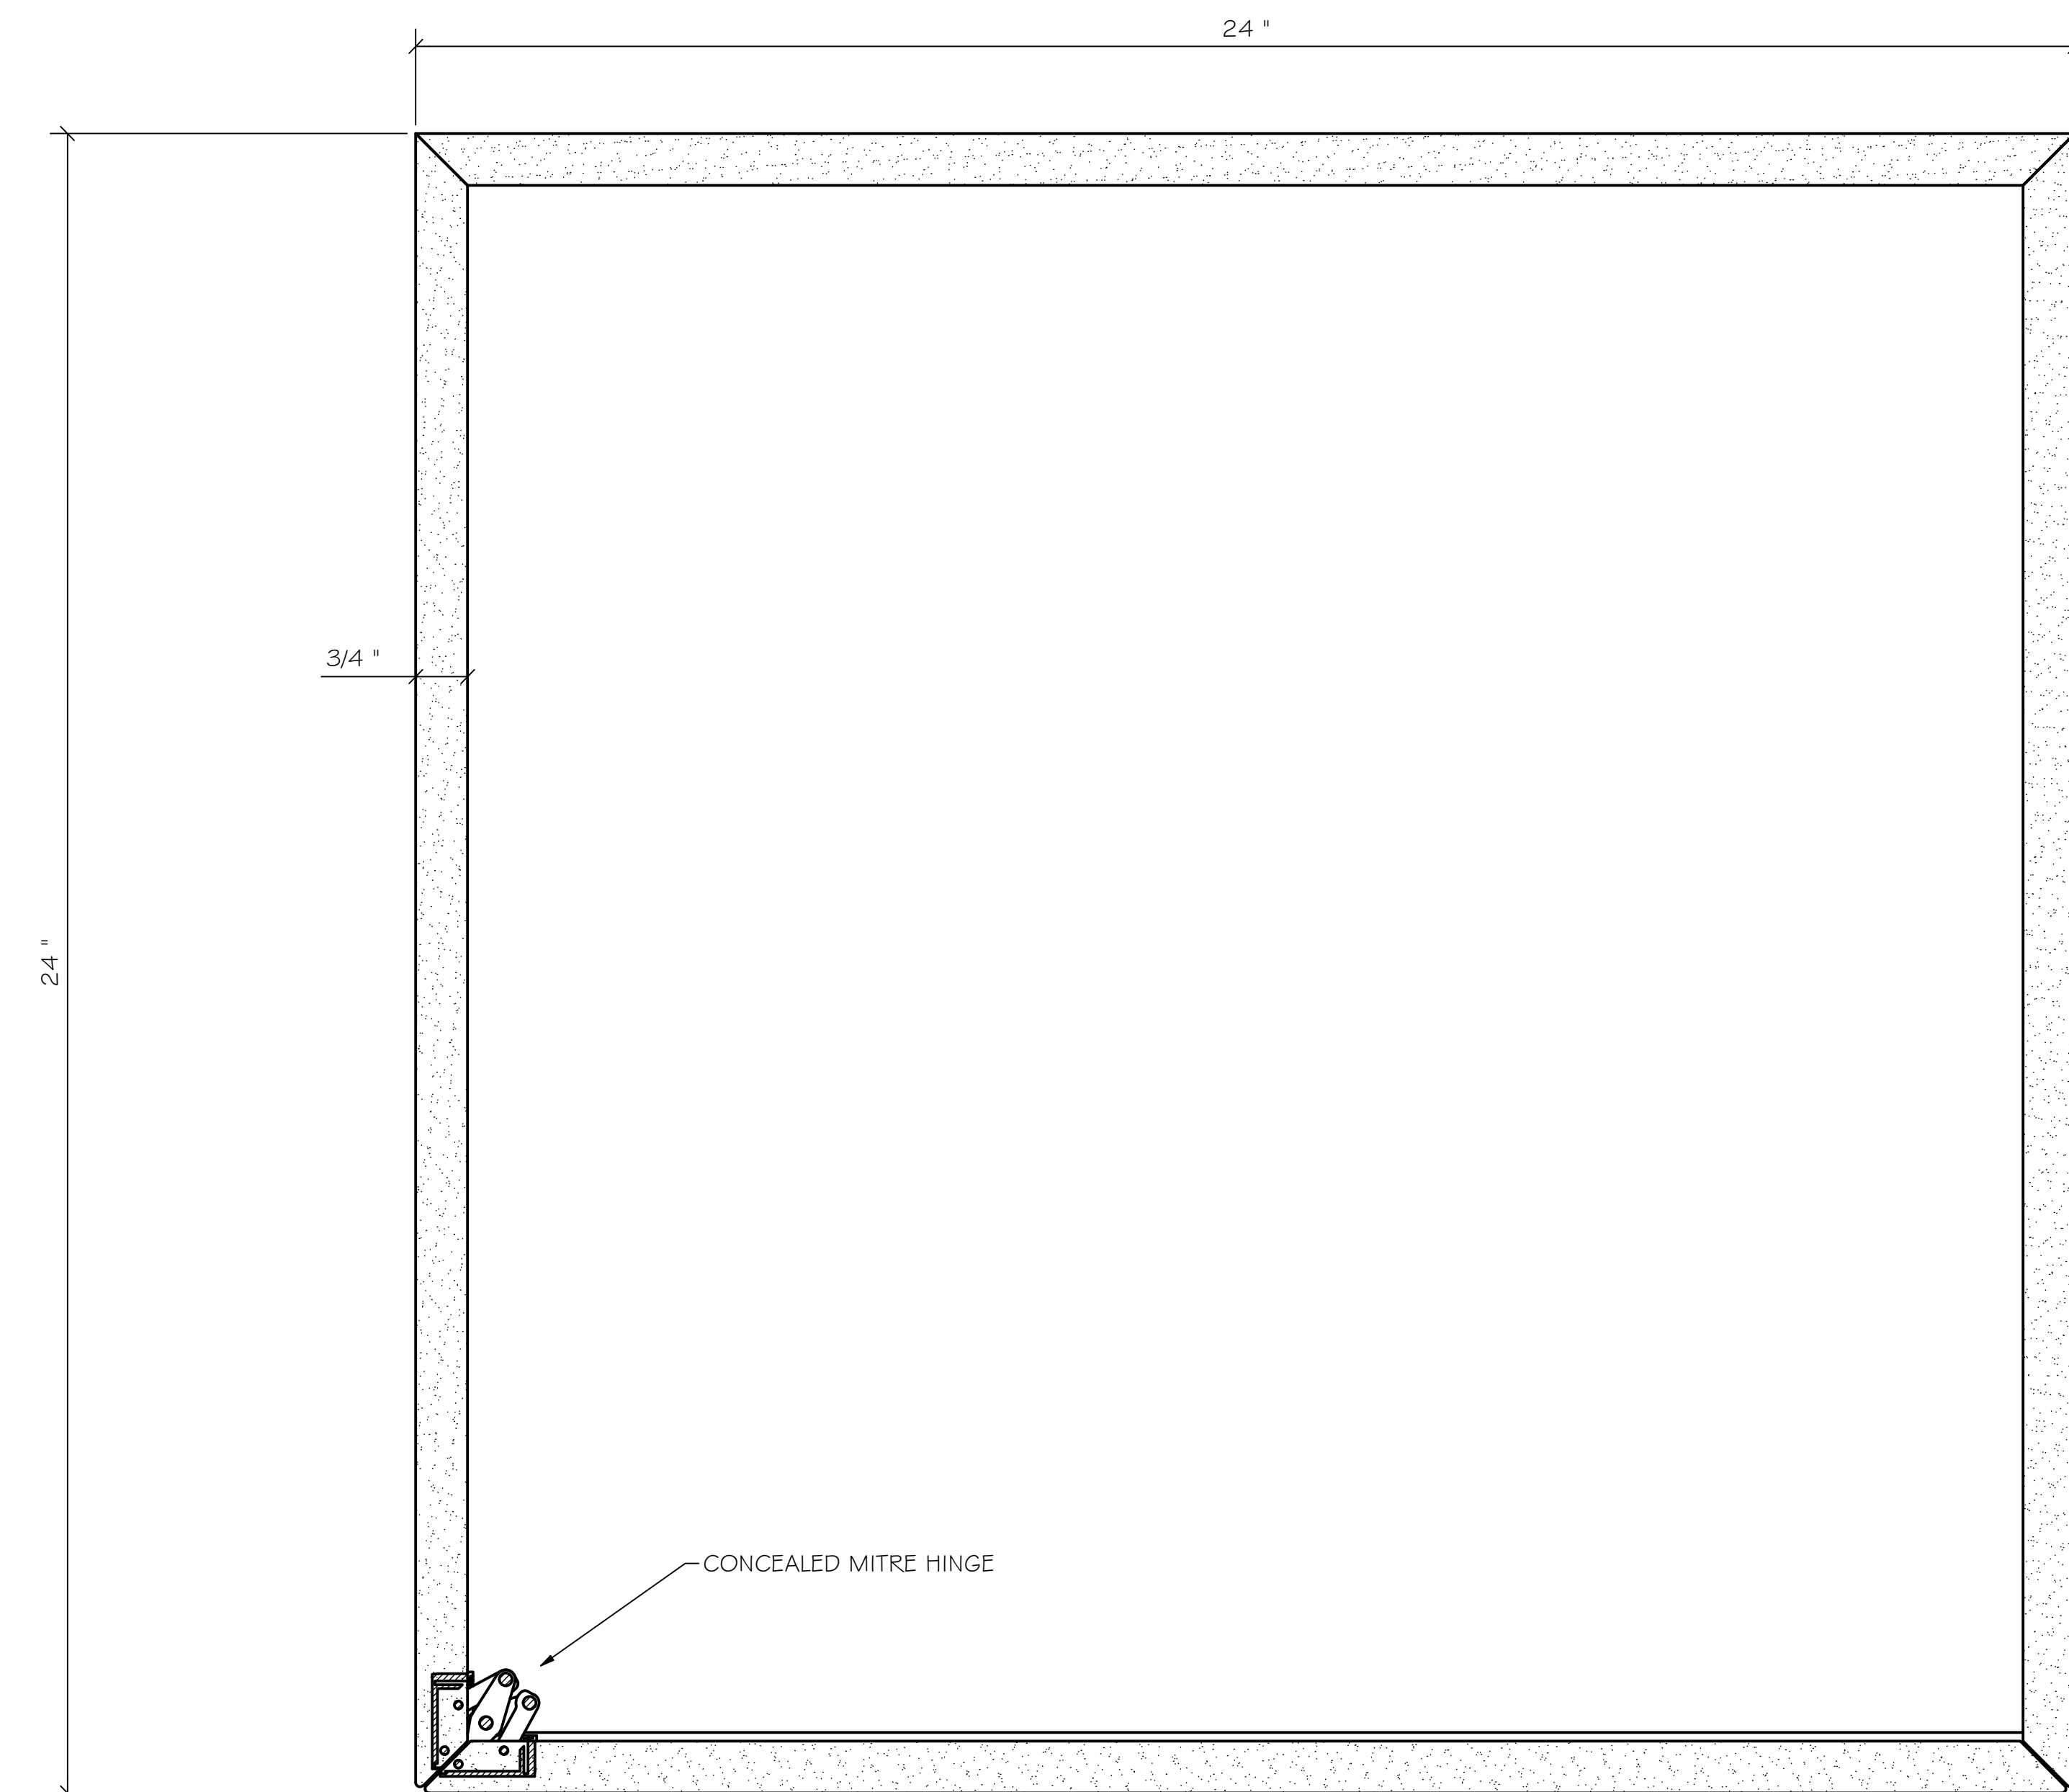

B SECTION (LH SHOWN MIRROR FOR RH)
5"=1'-0"

FINISHES	
DESCRIPTION	
(V1)	VENEER: RIFT WHITE OAK VENEER SLIP MATCH
(V2)	SOLID WOOD: OAK TO MATCH V1 APPROVED SAMPLE
(MT)	METAL BLACK POWDER COAT ON STEEL
NOTES: 1. touch latch hardware Richeleu #G02237030 2. CONCEALED HINGES FOR MITRED DOORS HAFELE #325.02.702 3. NAIL ON GLIDES Richeleu #F31917	
Issued	Date
2	Issued For Construction 12/17/2024
1	Issued for Approval 12/09/2024
SVEND NIELSEN 55 PENN DRIVE TORONTO, ONTARIO CANADA, M6L 2A9 PH: 416 768-0131, FX: 416 768-0414	
Project: READY SET RENO	
Designer:	
Drawing:	
24" End Cube QTY 1 LEFT & QTY 2 RIGHT	
Drawn By: PSE	Project No.: 24-079
Scale: 1/4	Drawing No.: D4.1
Date: 2022-10-12	