




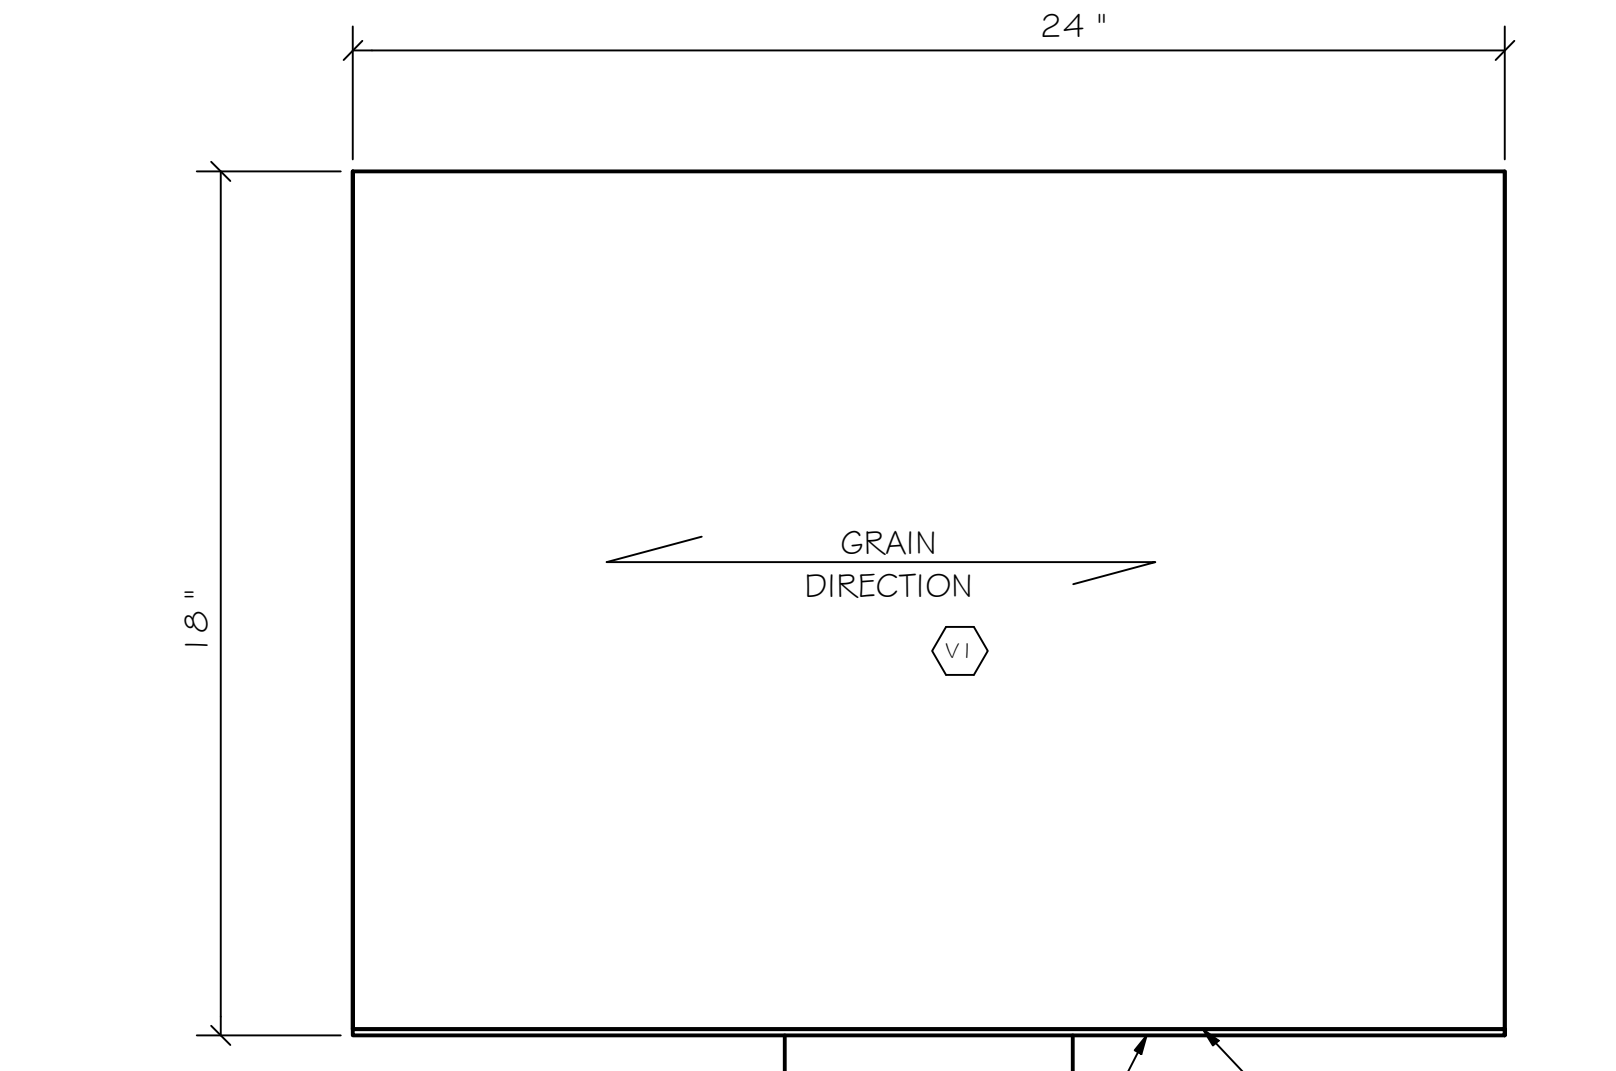



1 PLAN VIEW
1/4

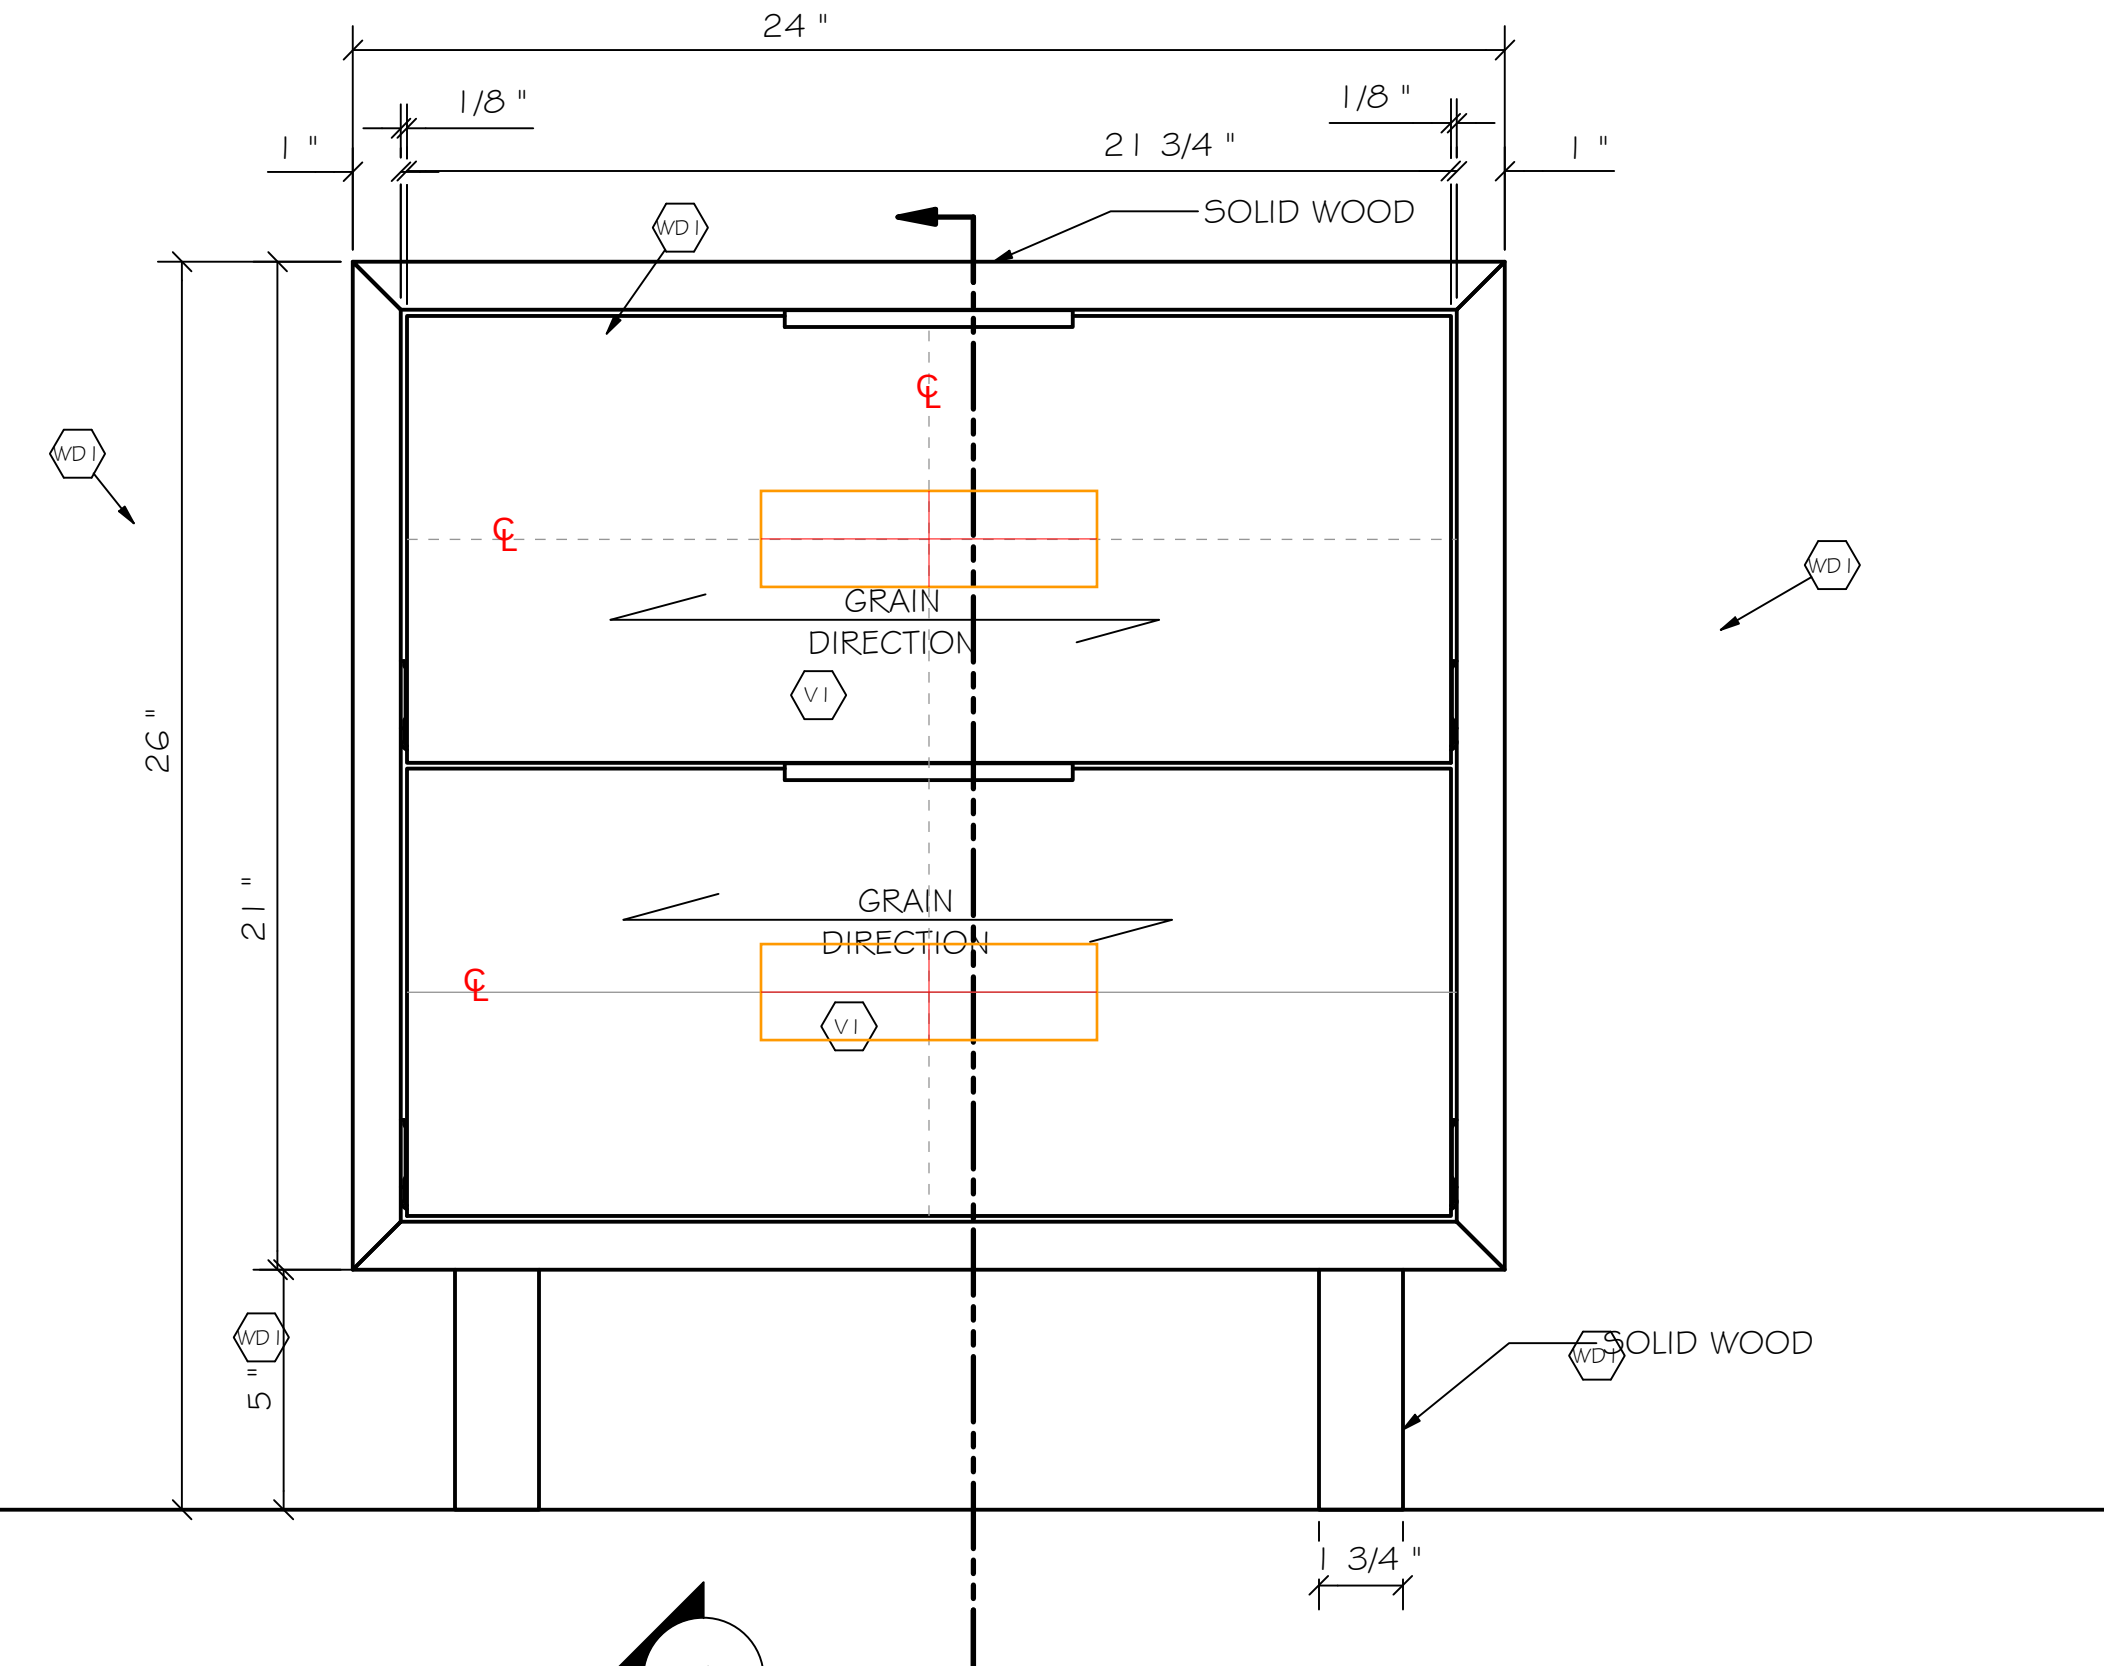


2 FRONT ELEVATION
1/4

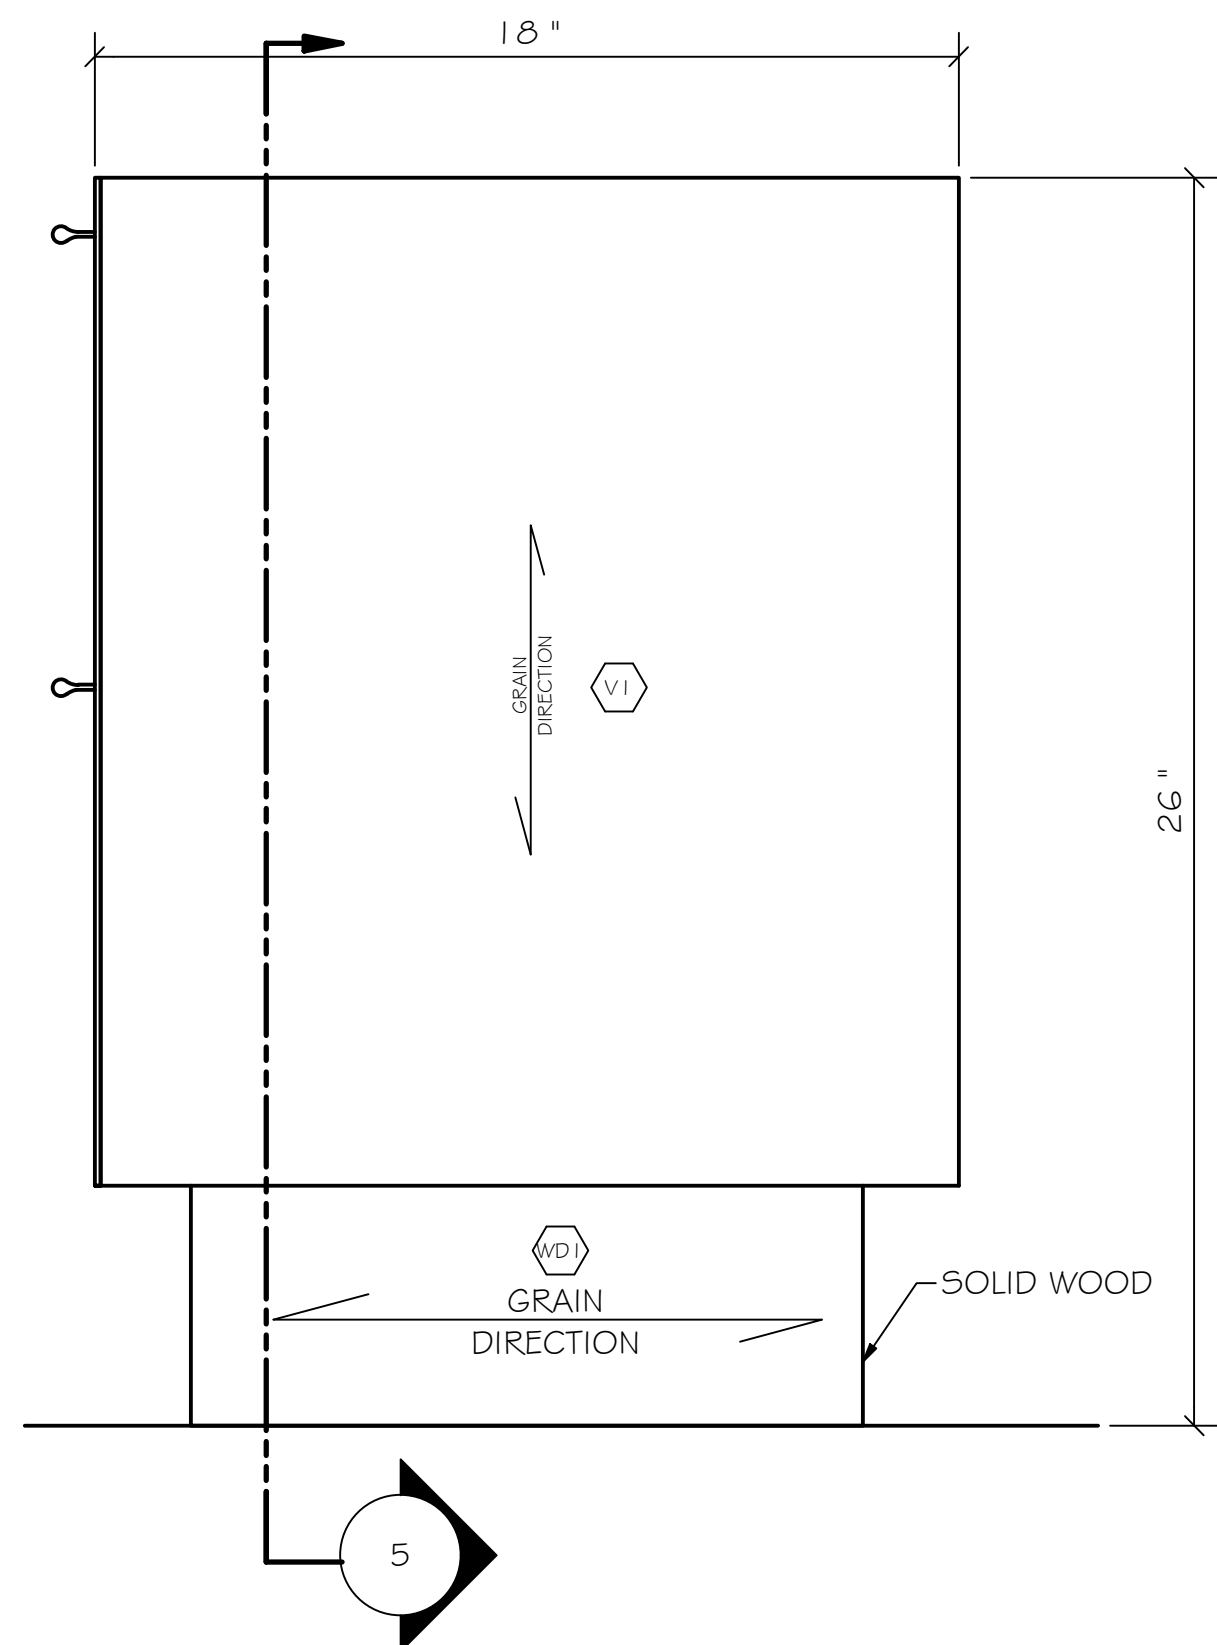


3 END ELEVATION
1/4

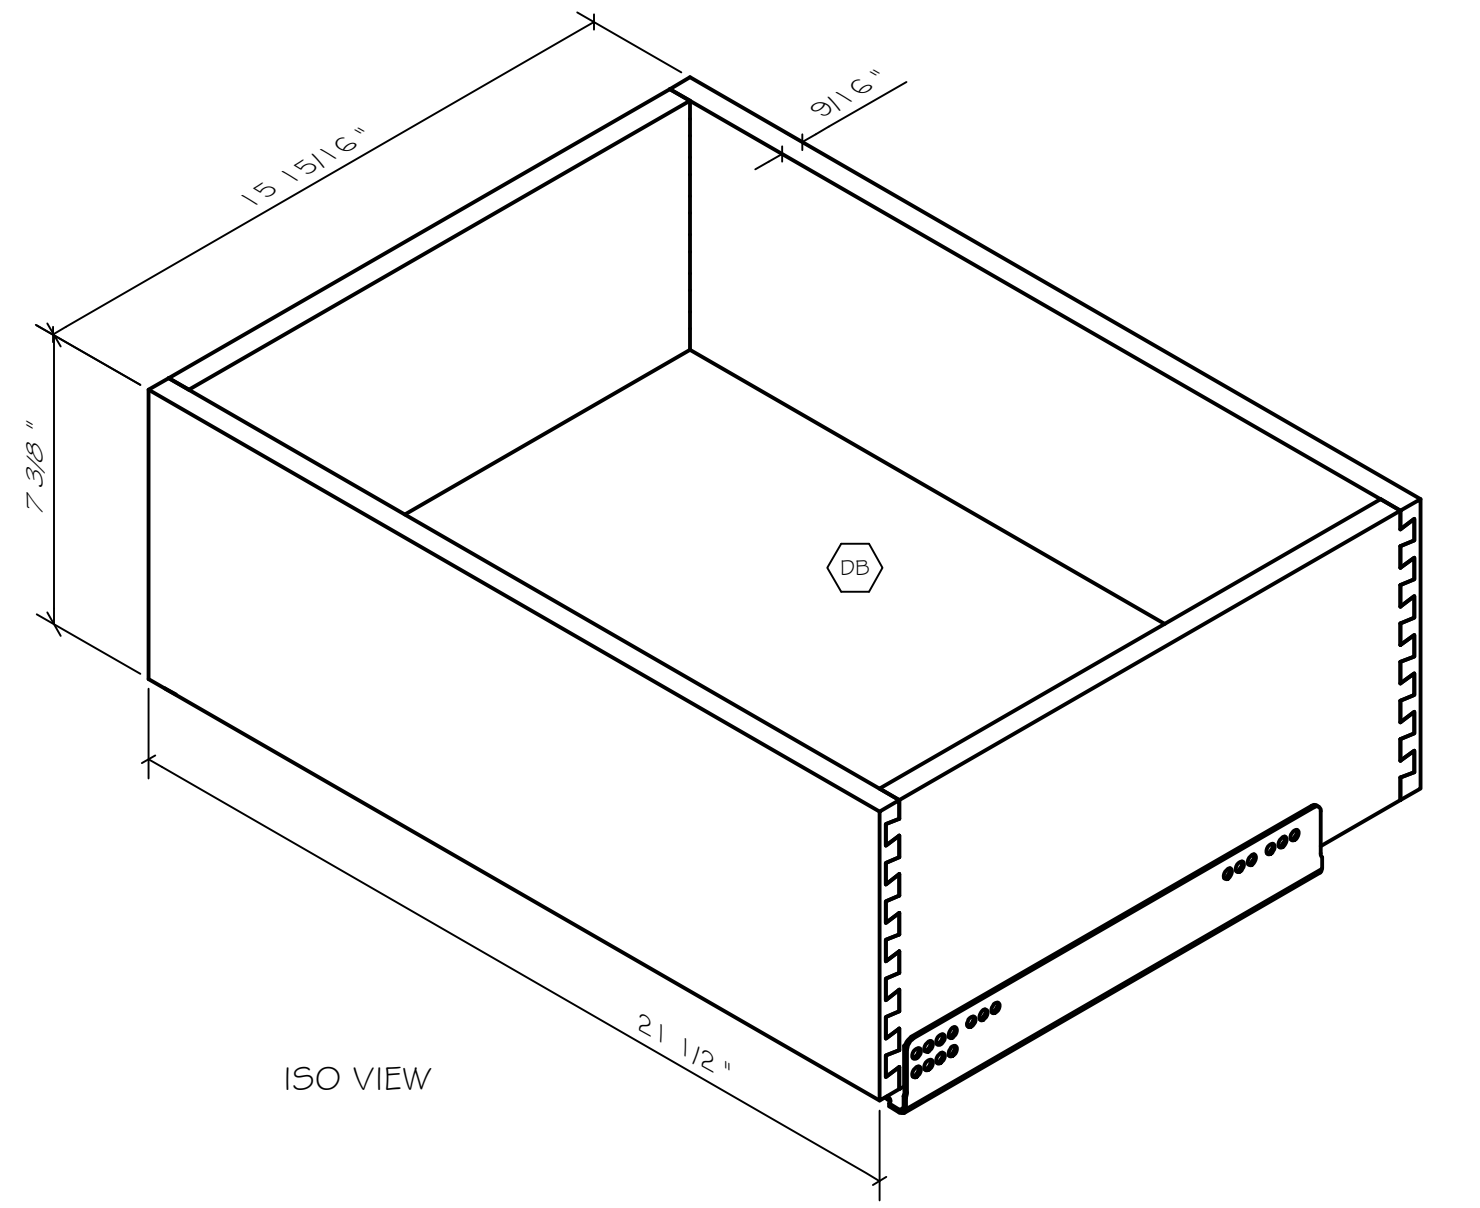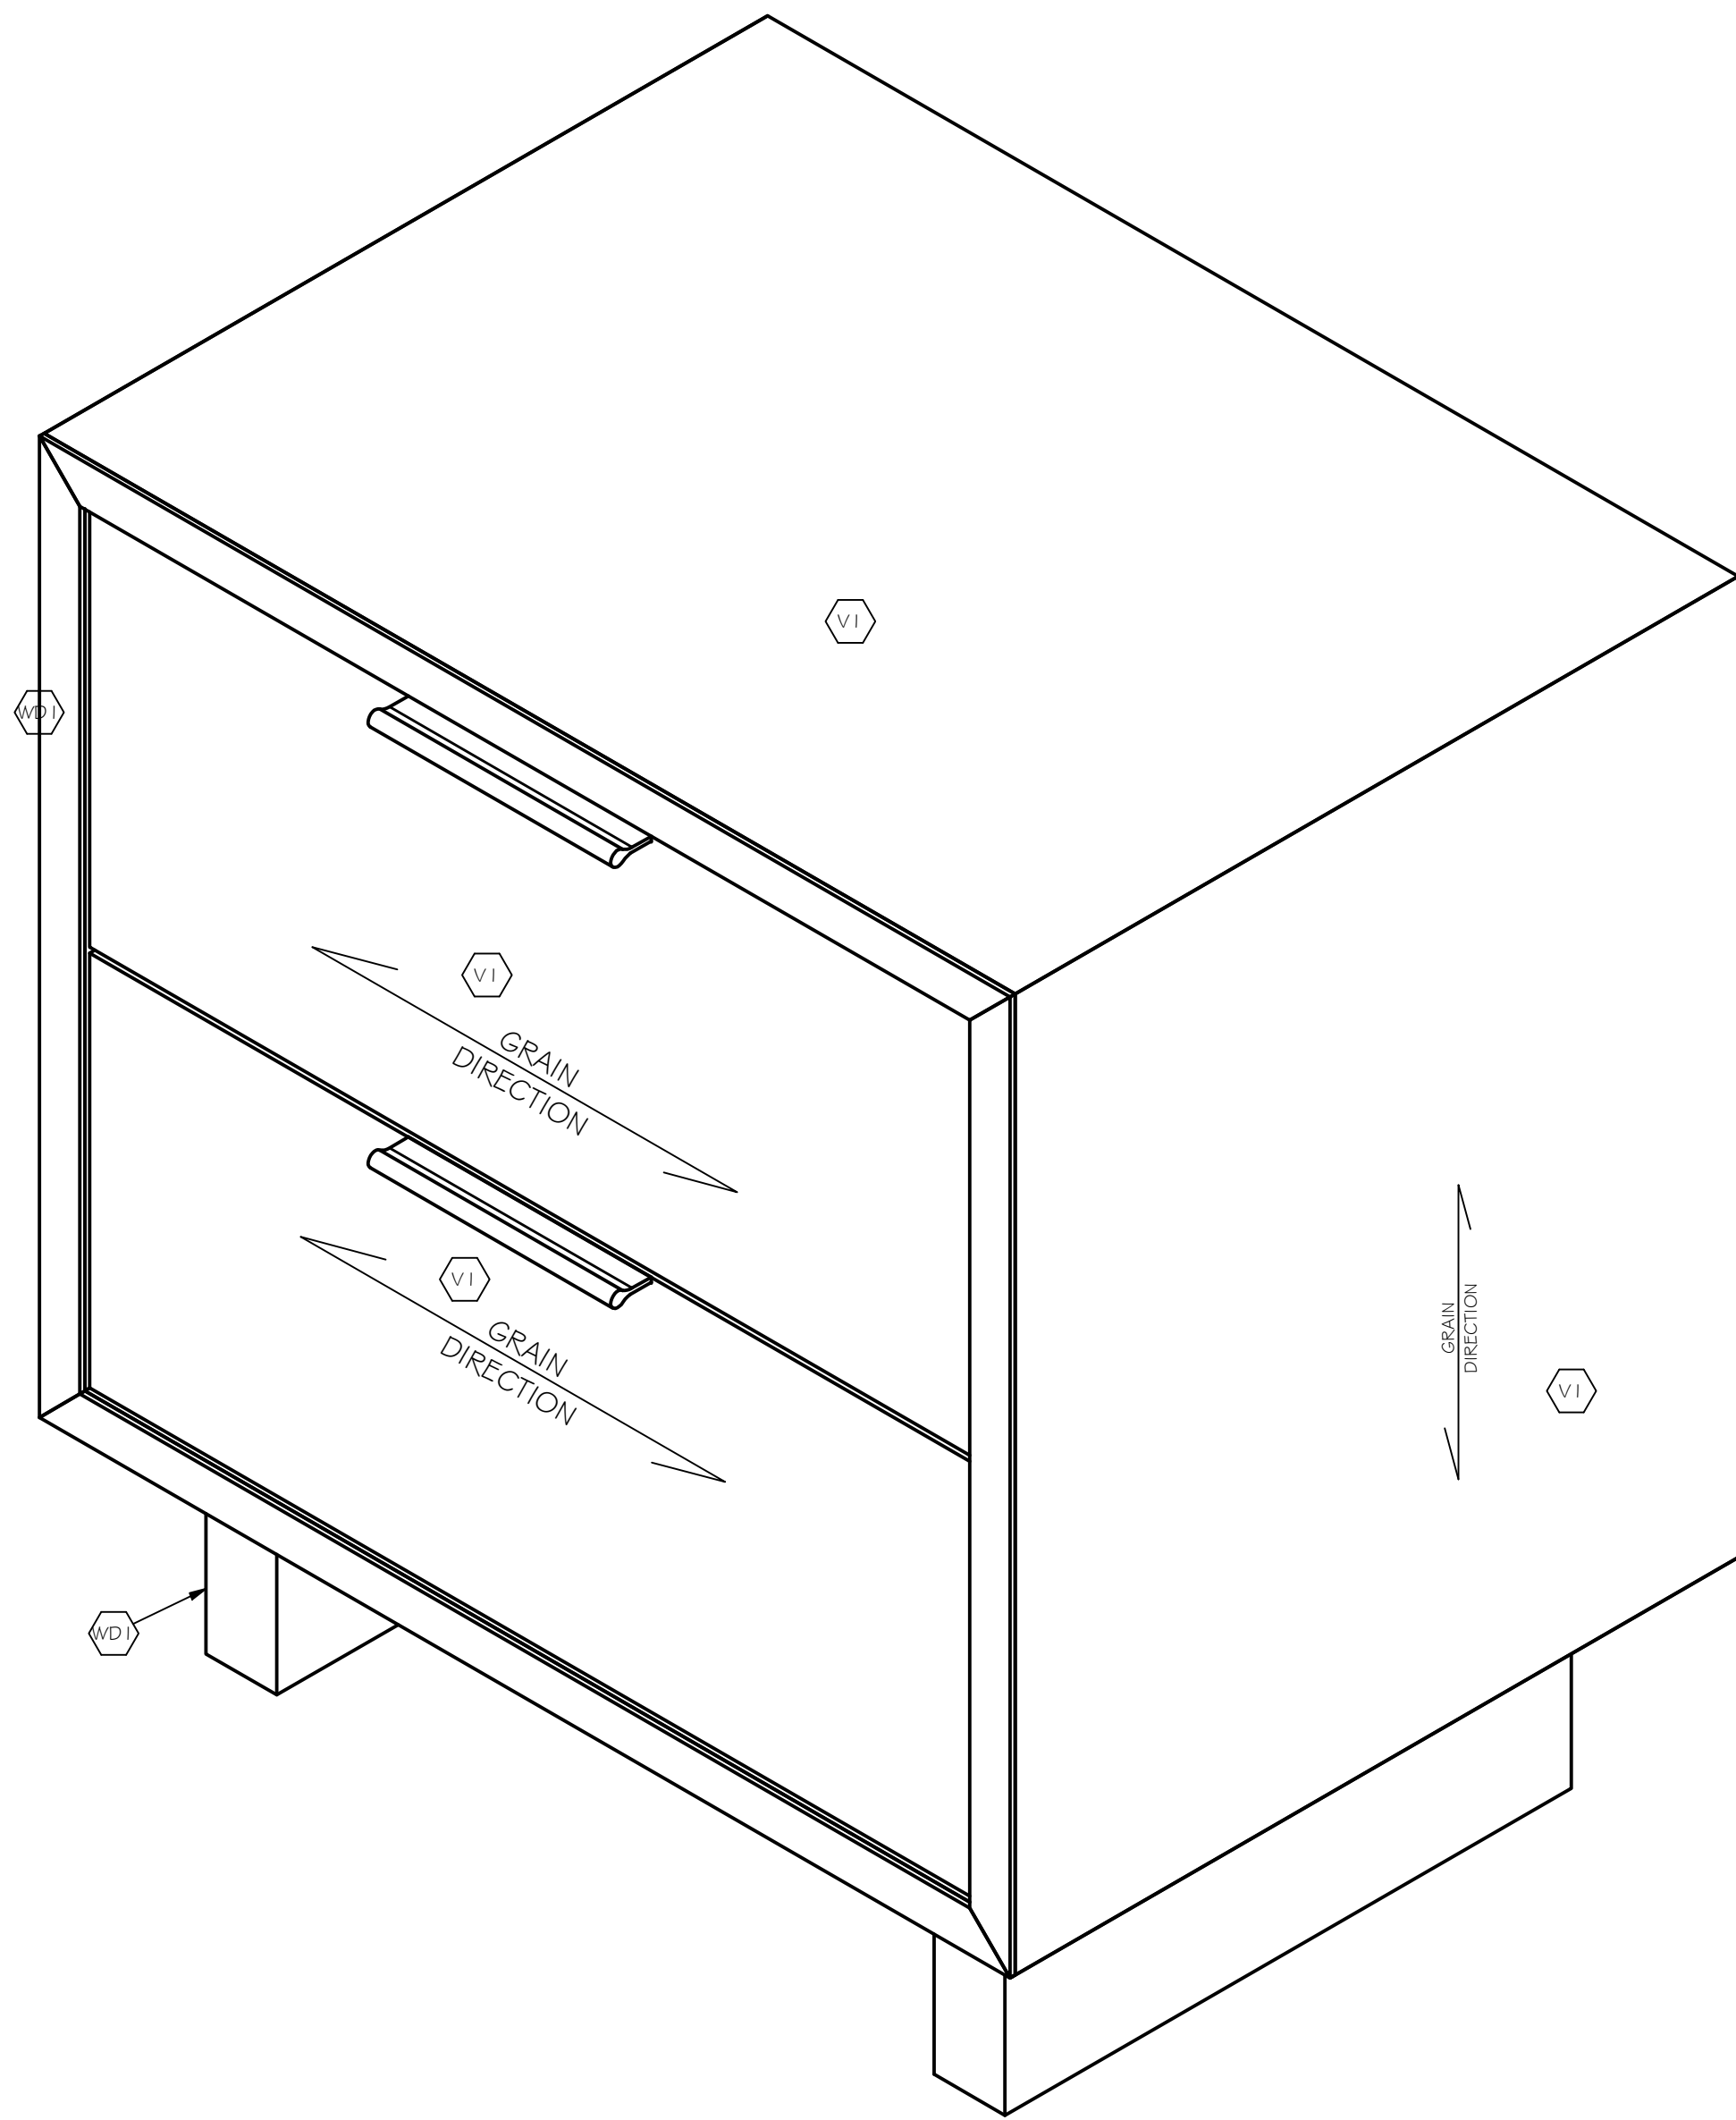

TYPICAL DRAWER QTY. 2
1/4

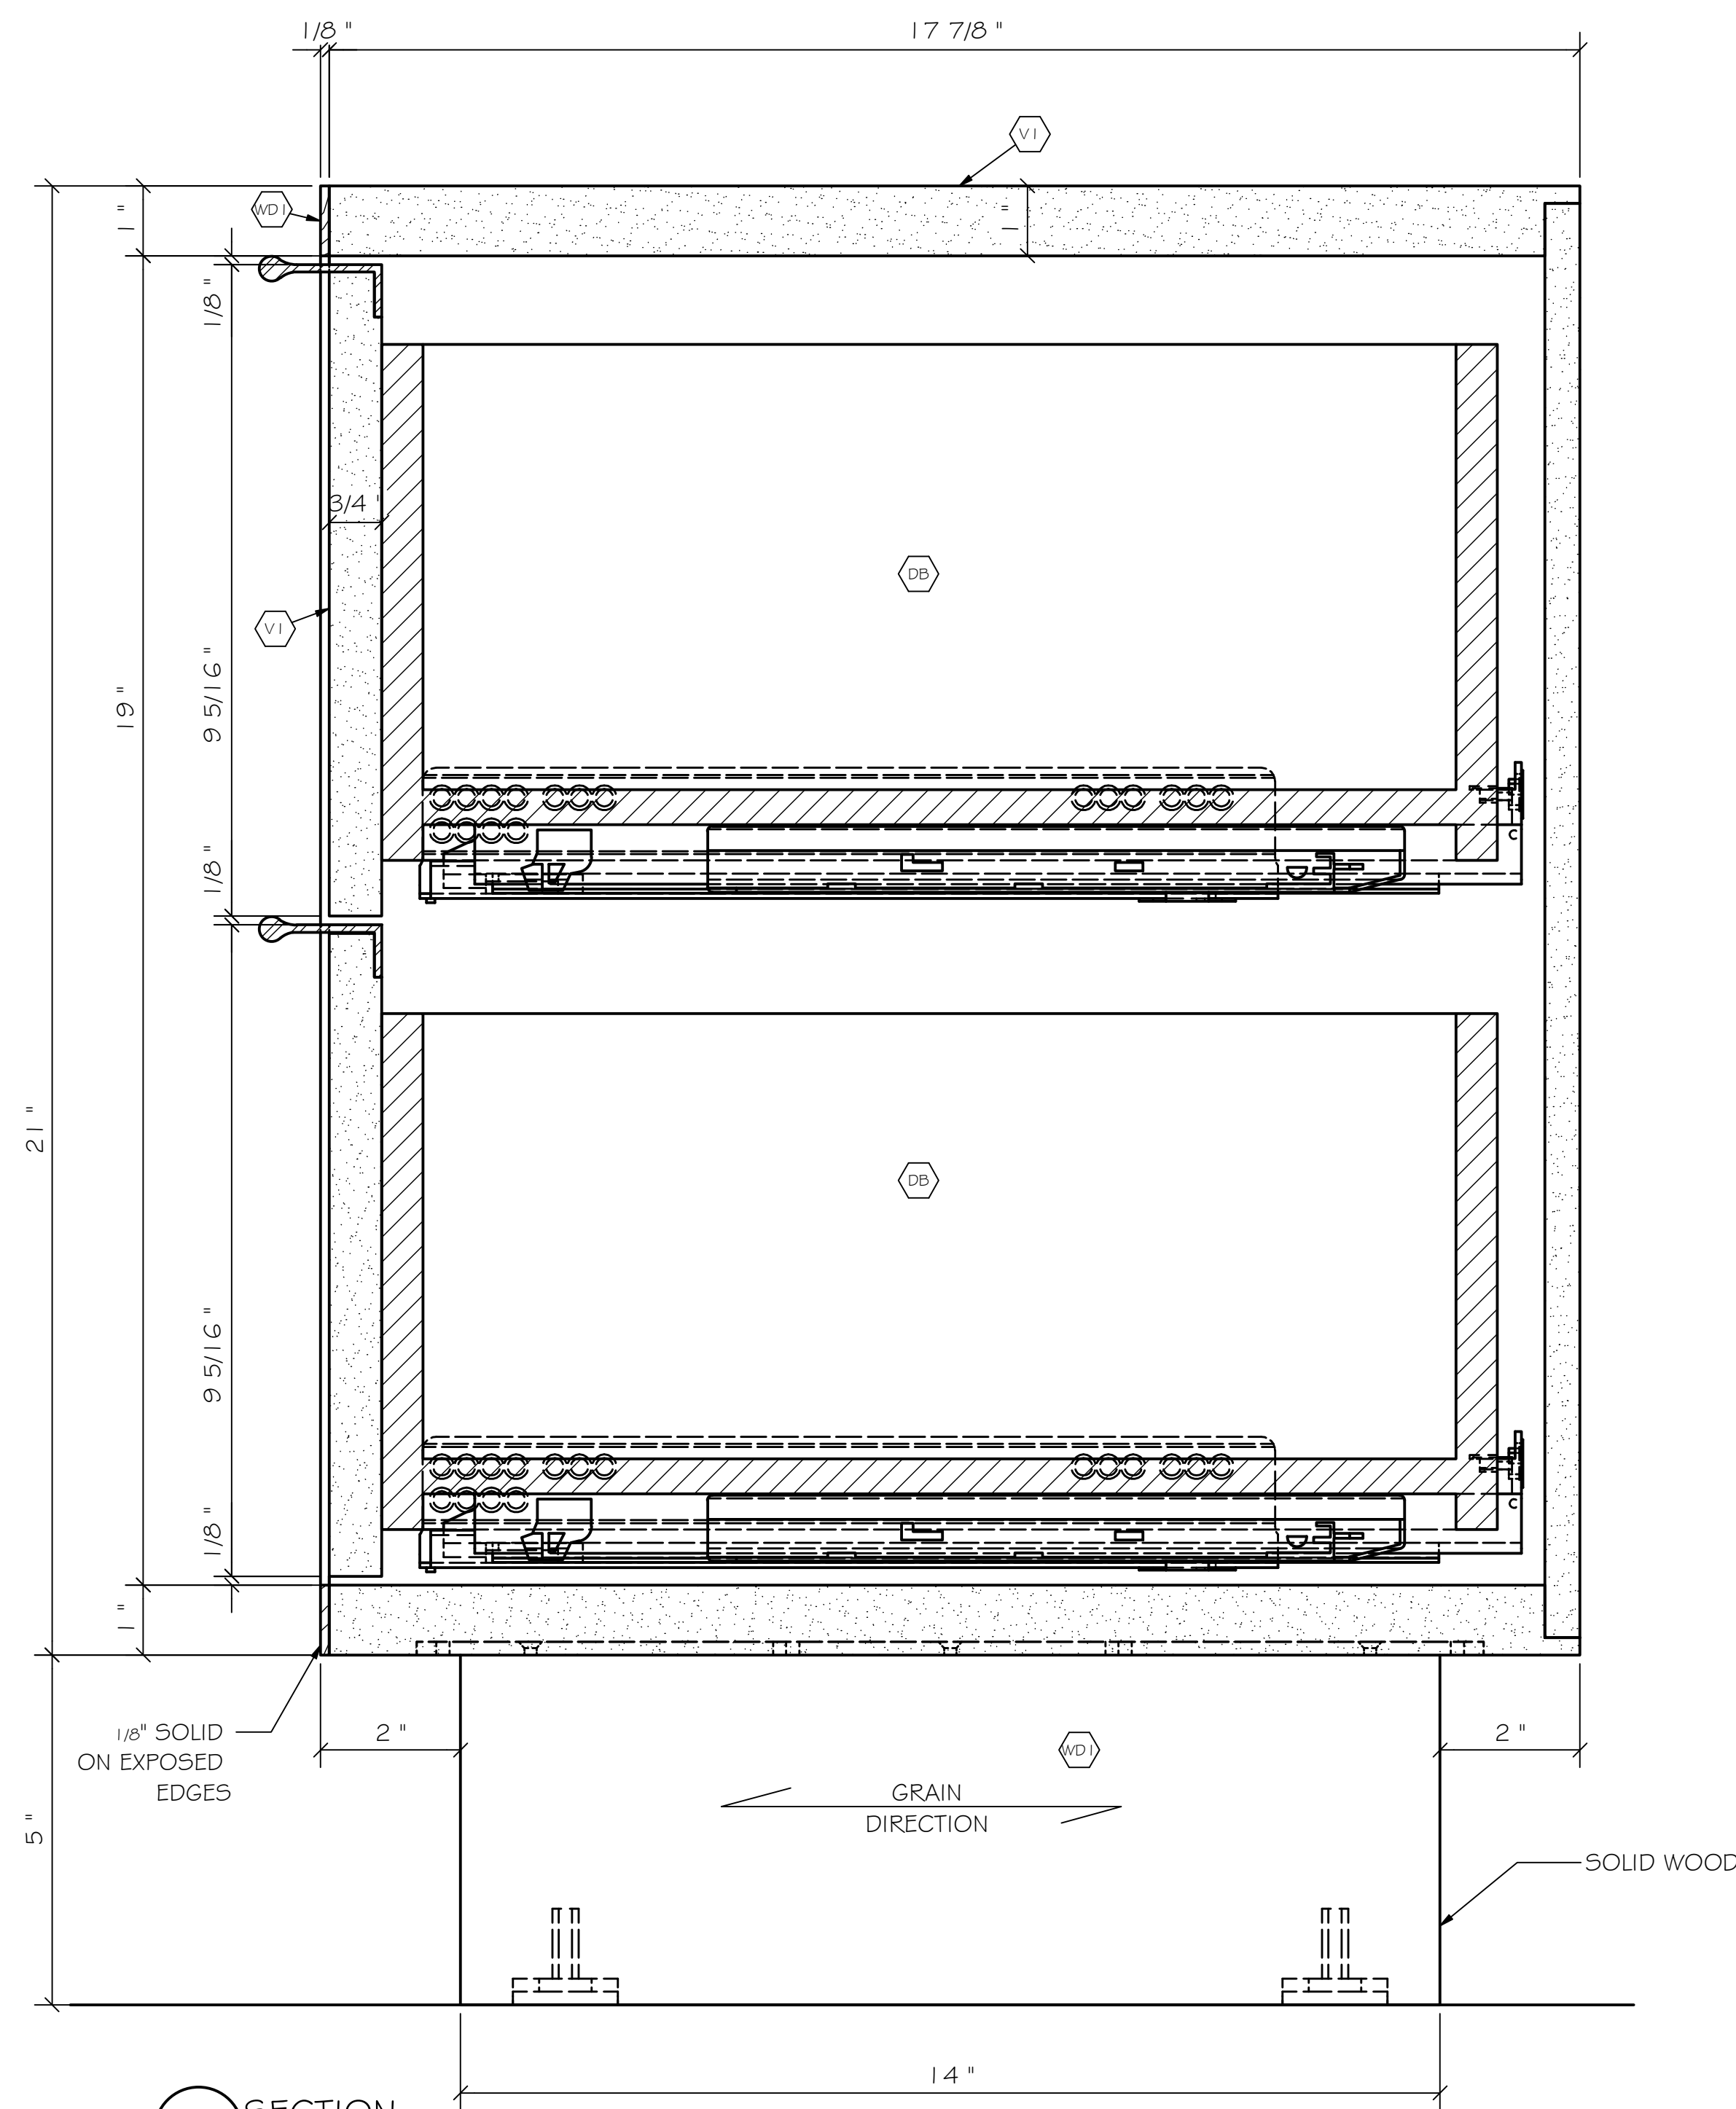

4 SECTION
6\"/>

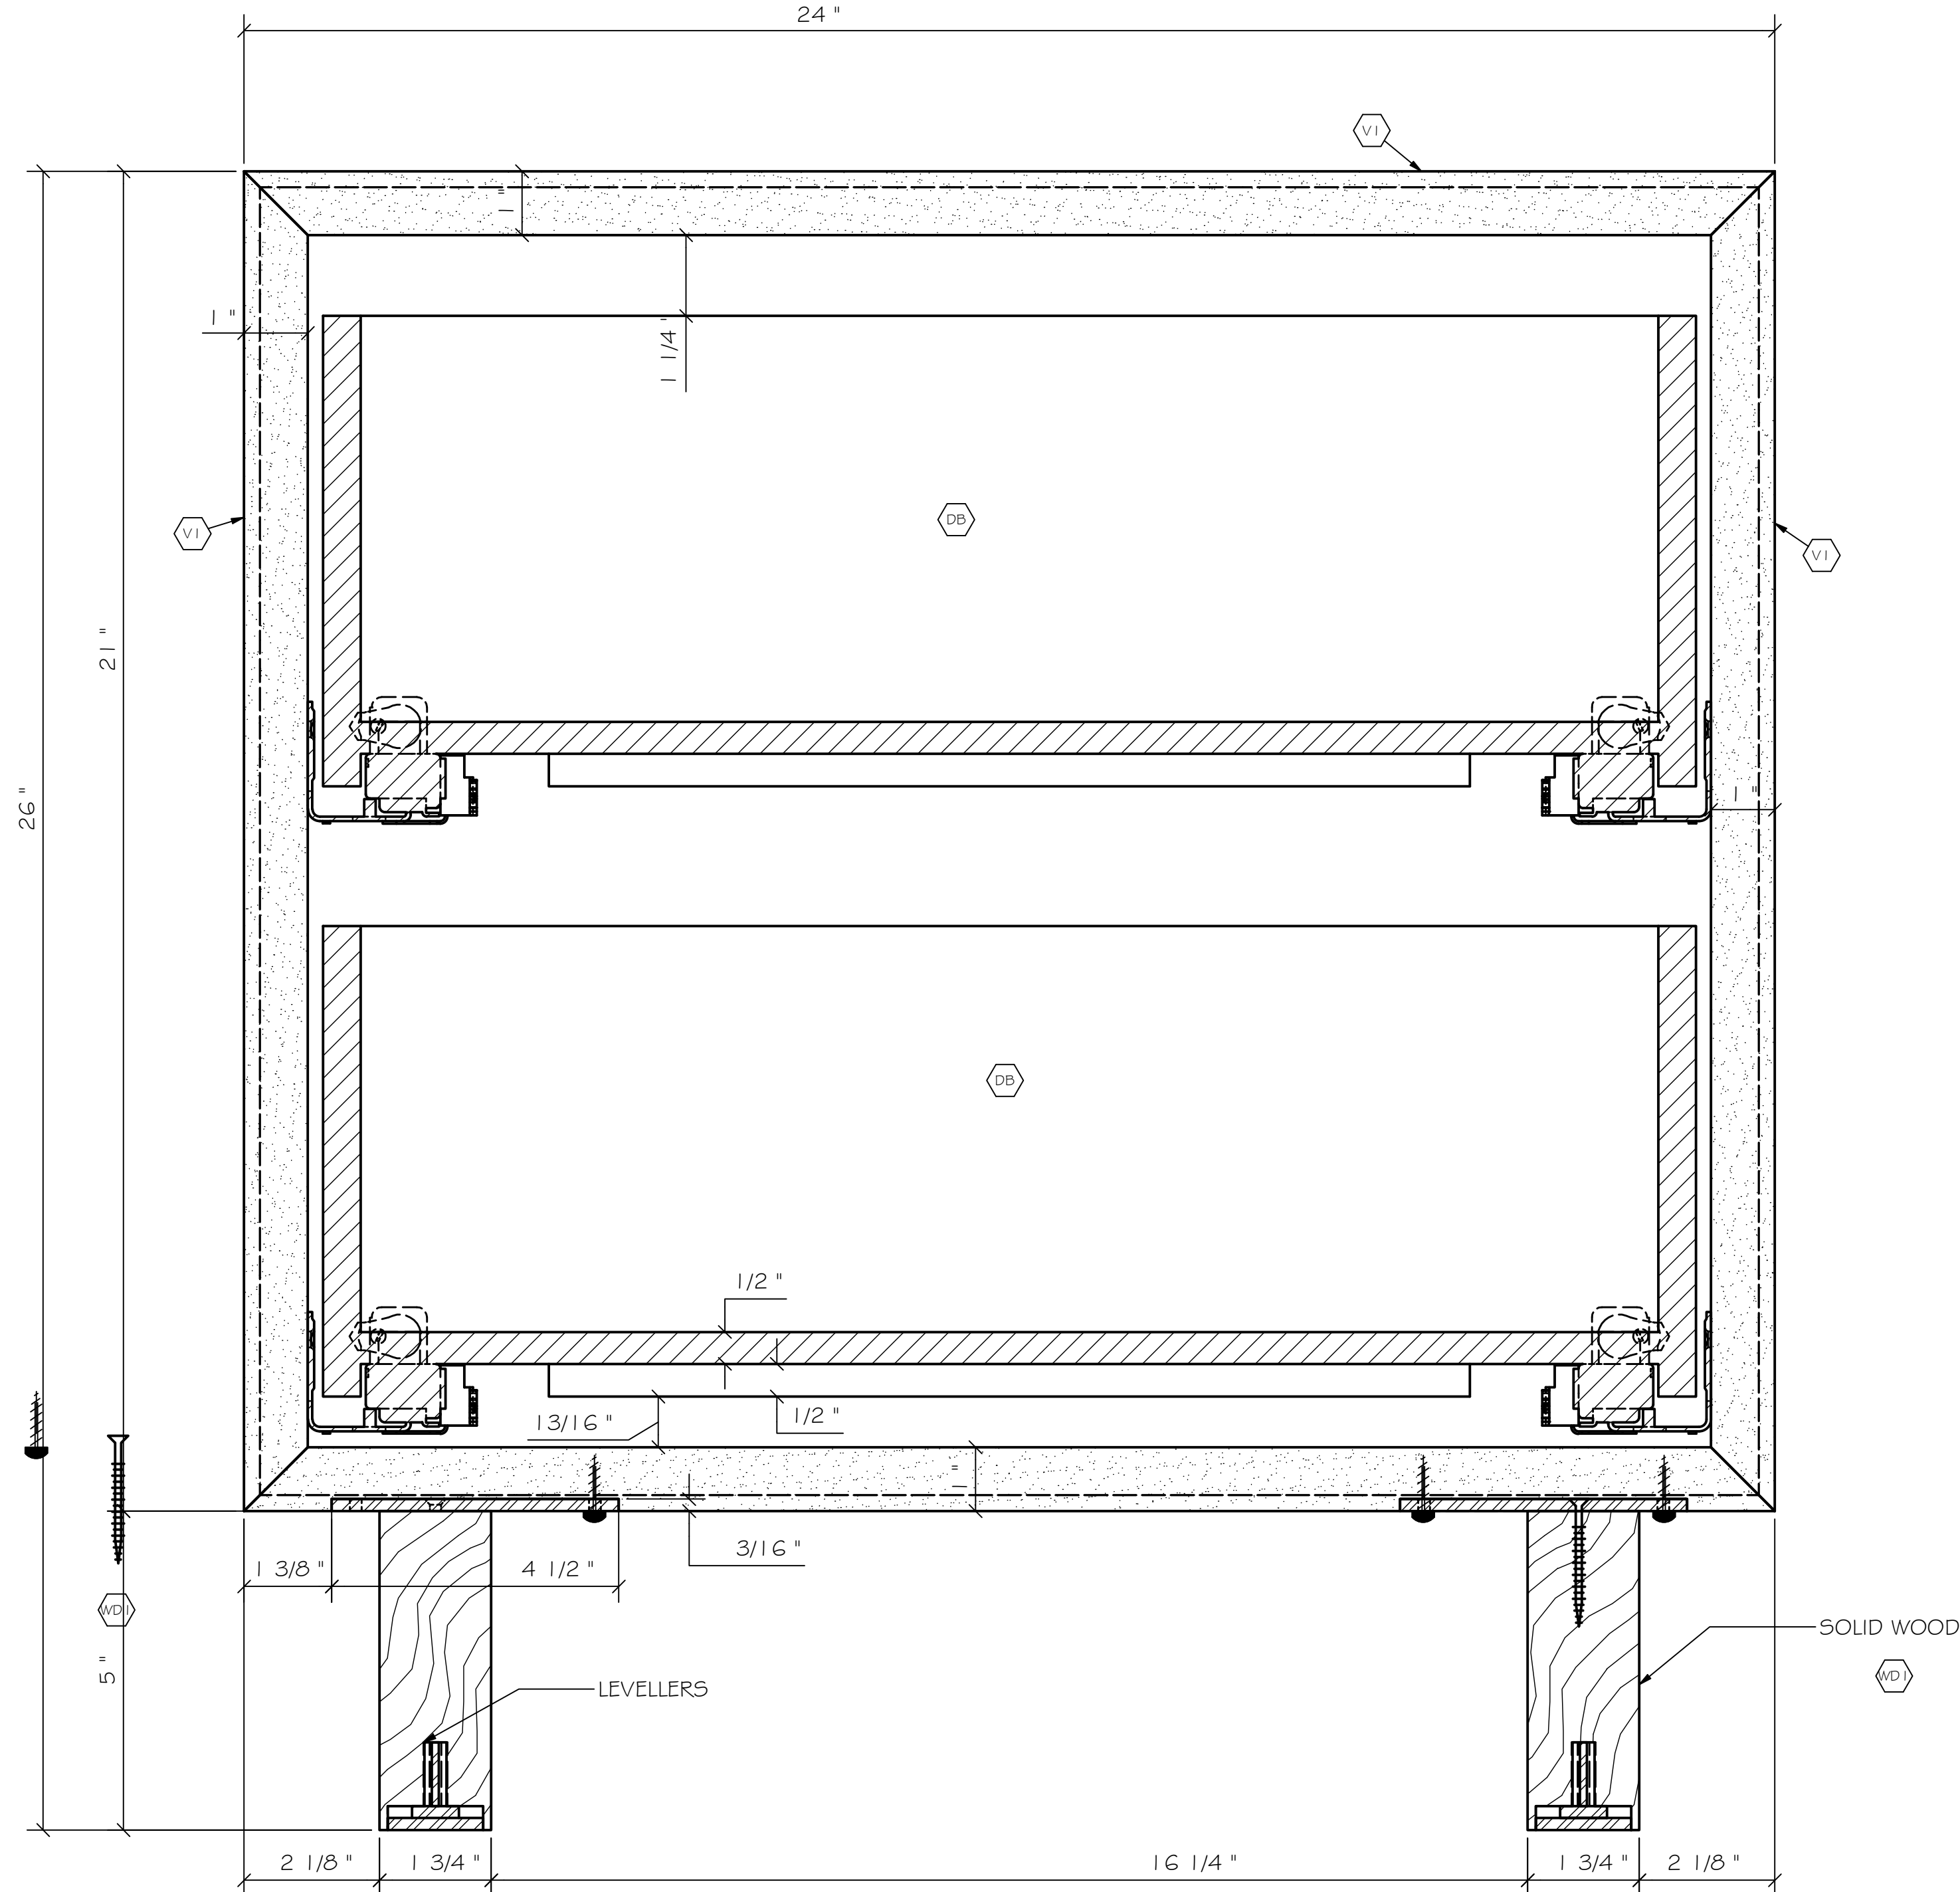

5 SECTION
6\"/>

FINISHES	
DESCRIPTION	
V1	VENEER: RIFT WHITE OAK VENEER SLIP MATCH
W1	SOLID WOOD: OAK TO MATCH V1 APPROVED SAMPLE
D5	15mm baltic birch plywood drawers NATURAL FINISH
NOTES: 1. PULLS TO BE 6\"/>	
Issued	
Date	
2 Issued For Construction	
12/17/2024	
1 Issued for Review	
12/06/2024	
SVEND NIELSEN 55 PENN DRIVE TORONTO, ONTARIO CANADA, M6L 2A9 JOB: 24-079-010, 11, 416 748-0414	
Project: READY SET RENO	
Designer:	
Drawing:	
24\"/>	
Drawn By: PSE	
Project No.: 24-079	
Scale: 1/4	
Drawing No.: D5.1	
Date: 2022-10-12	