
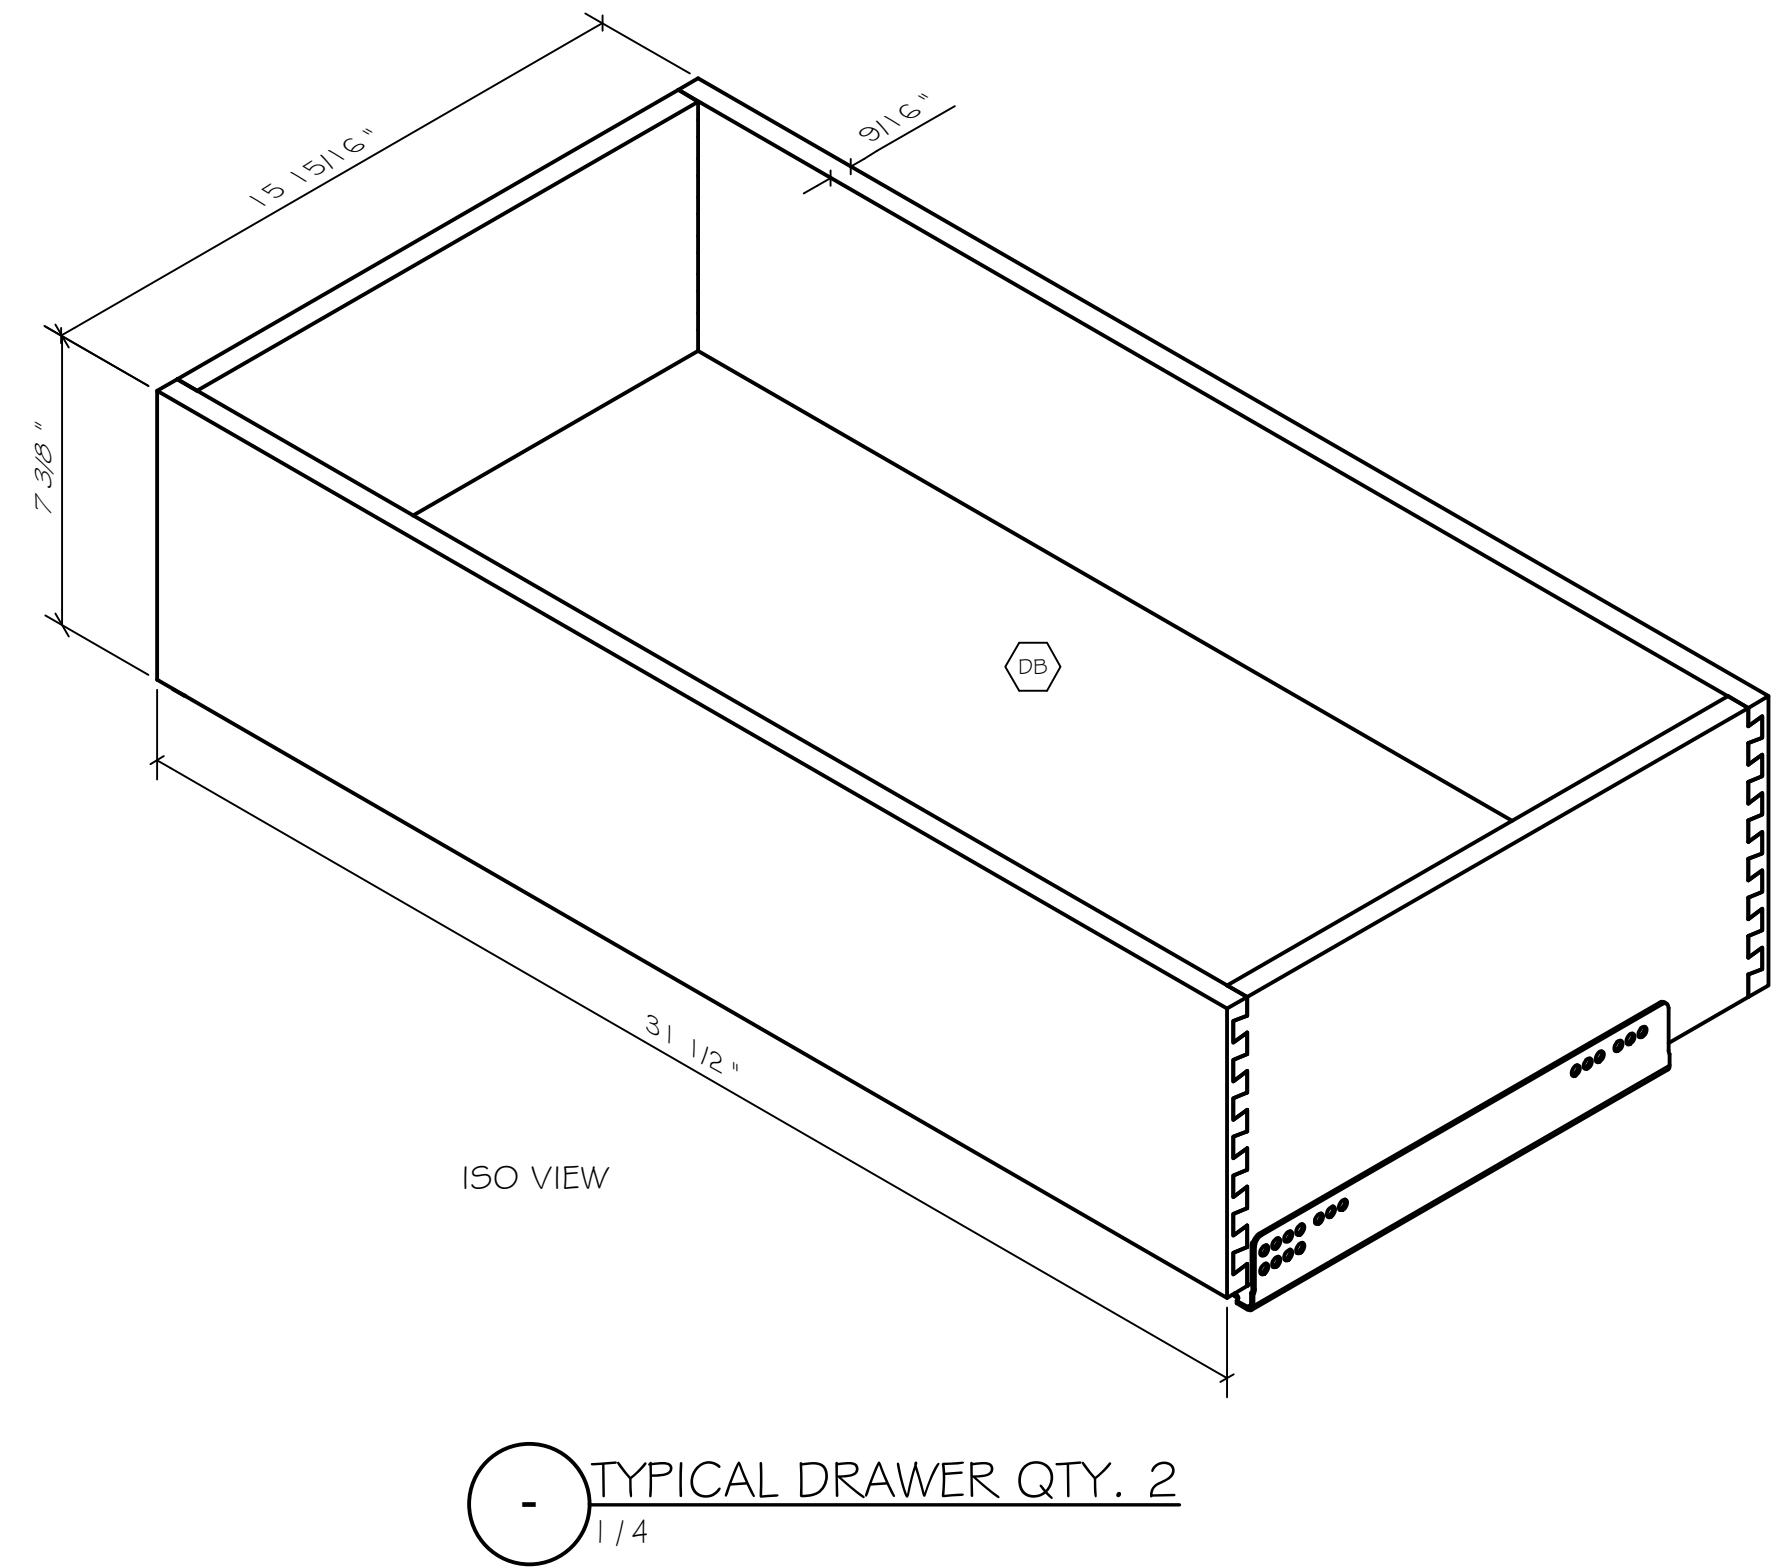
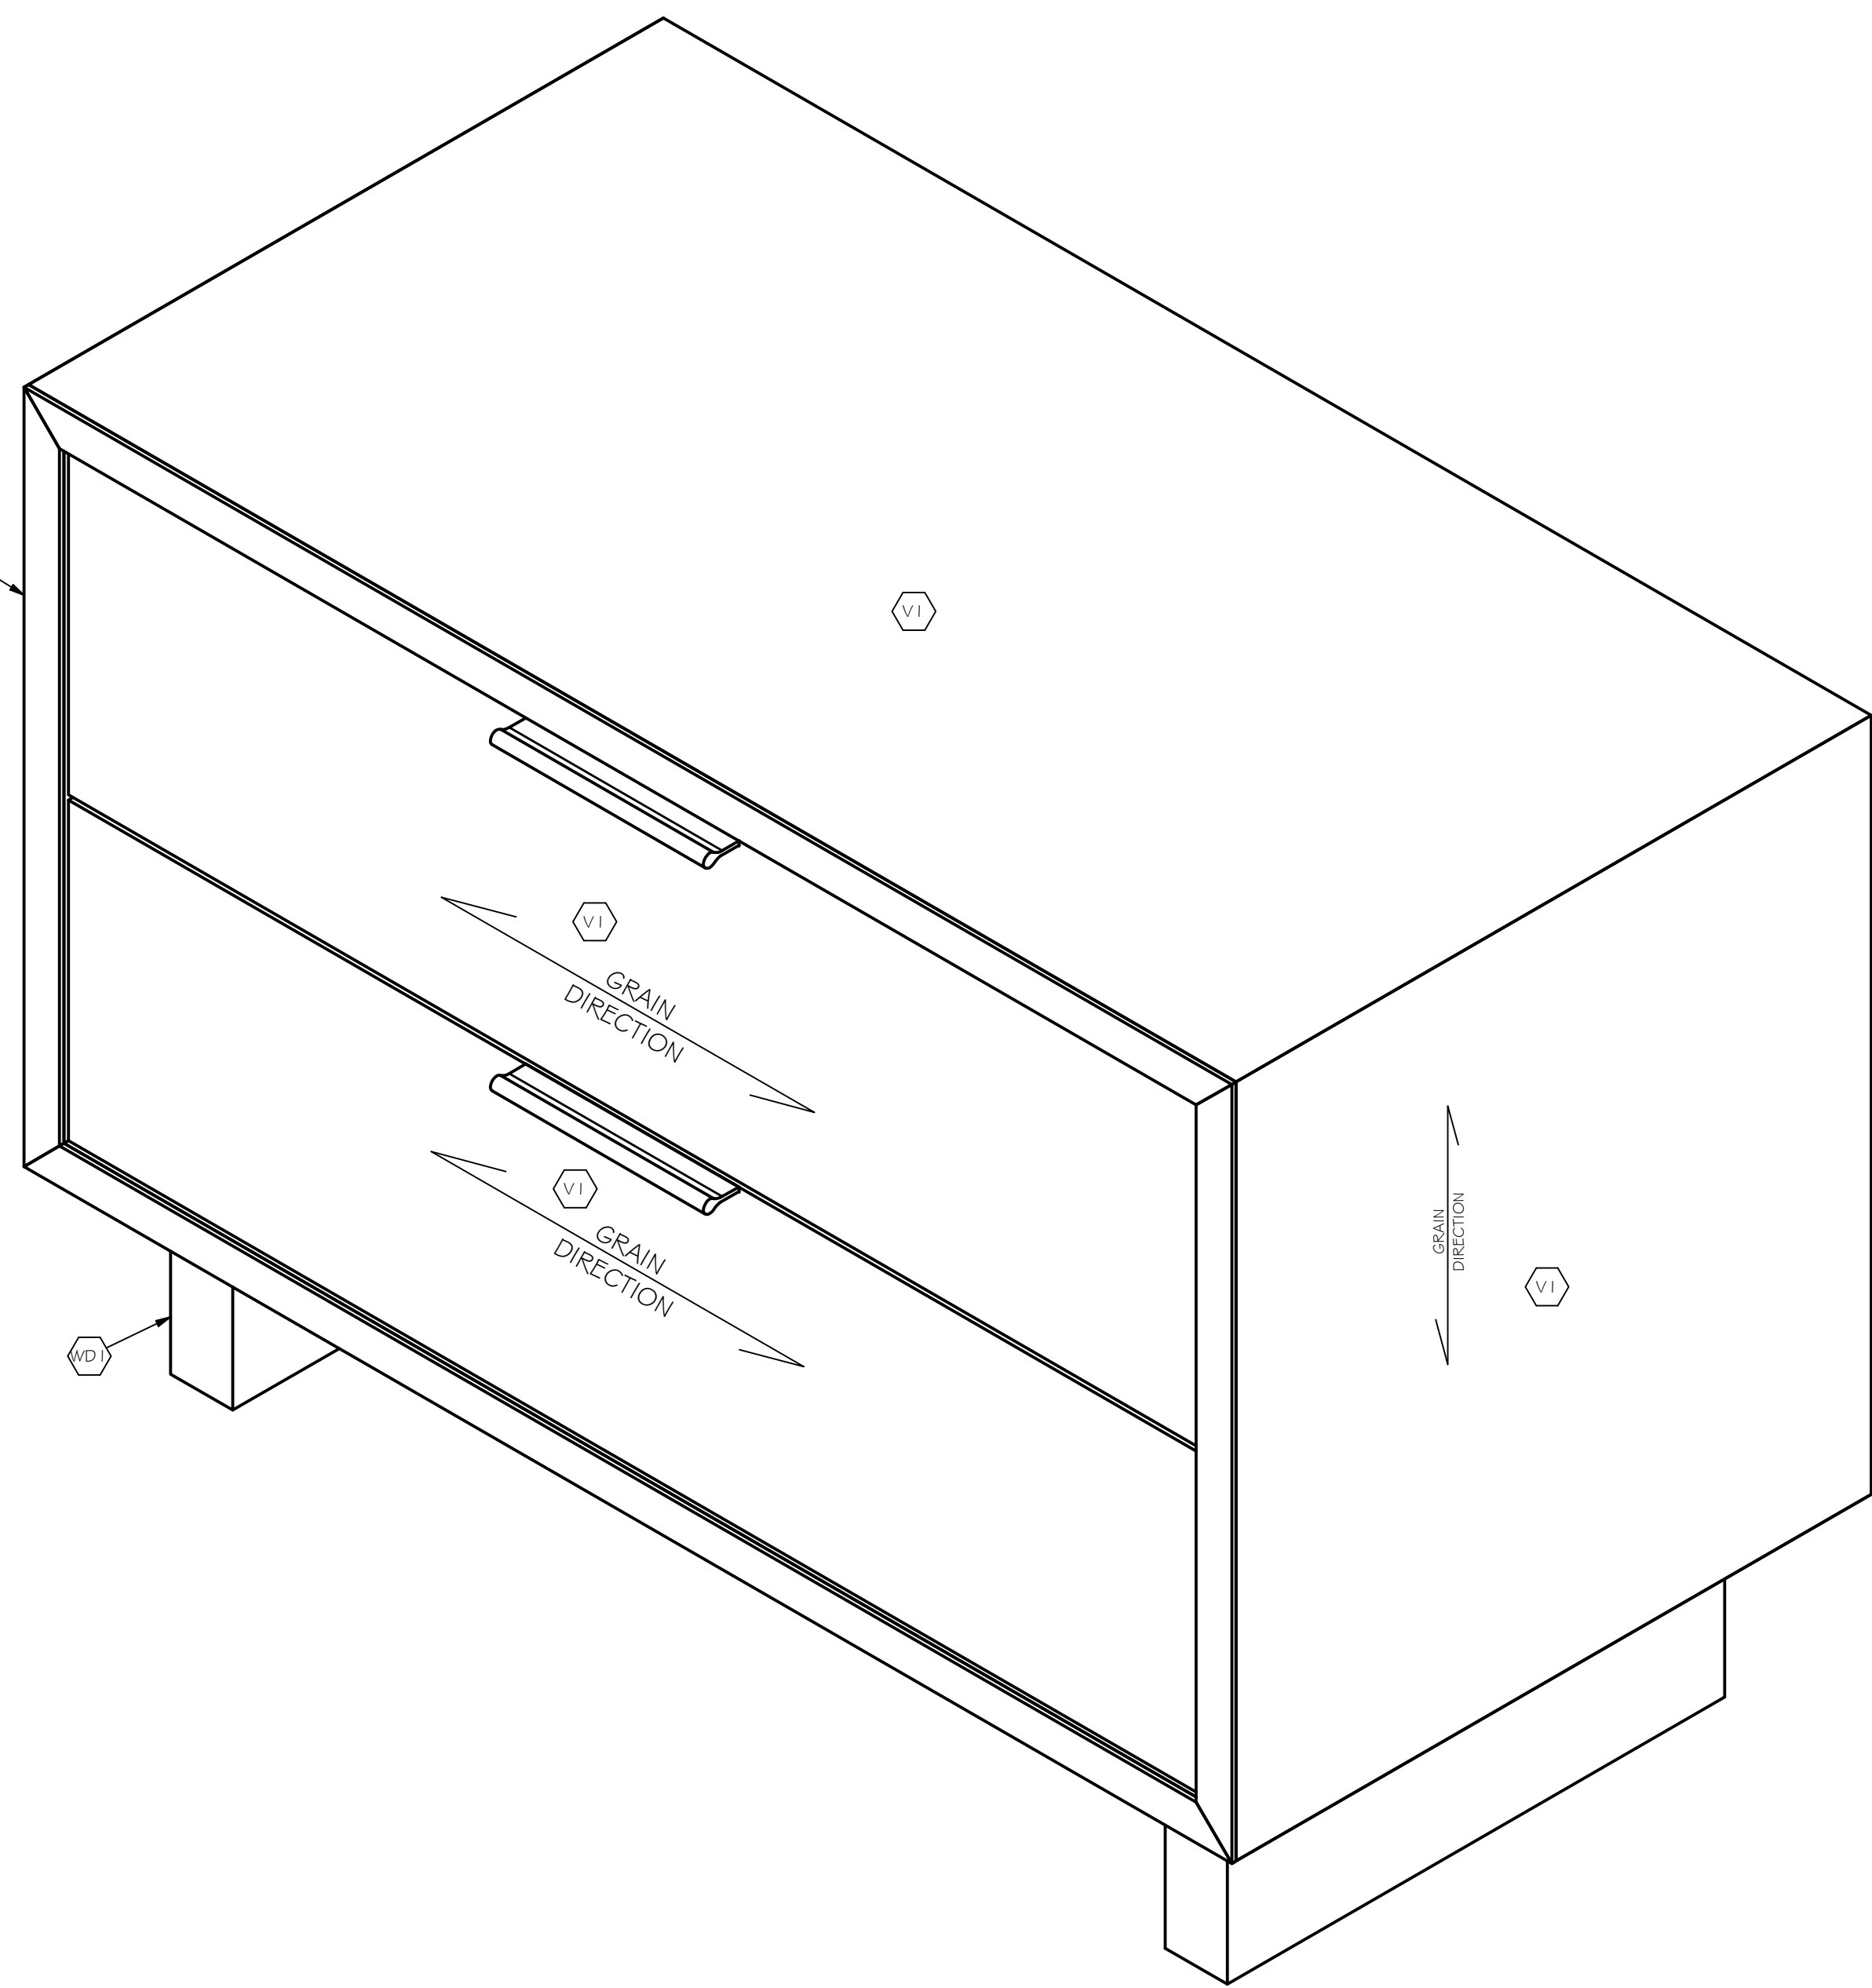
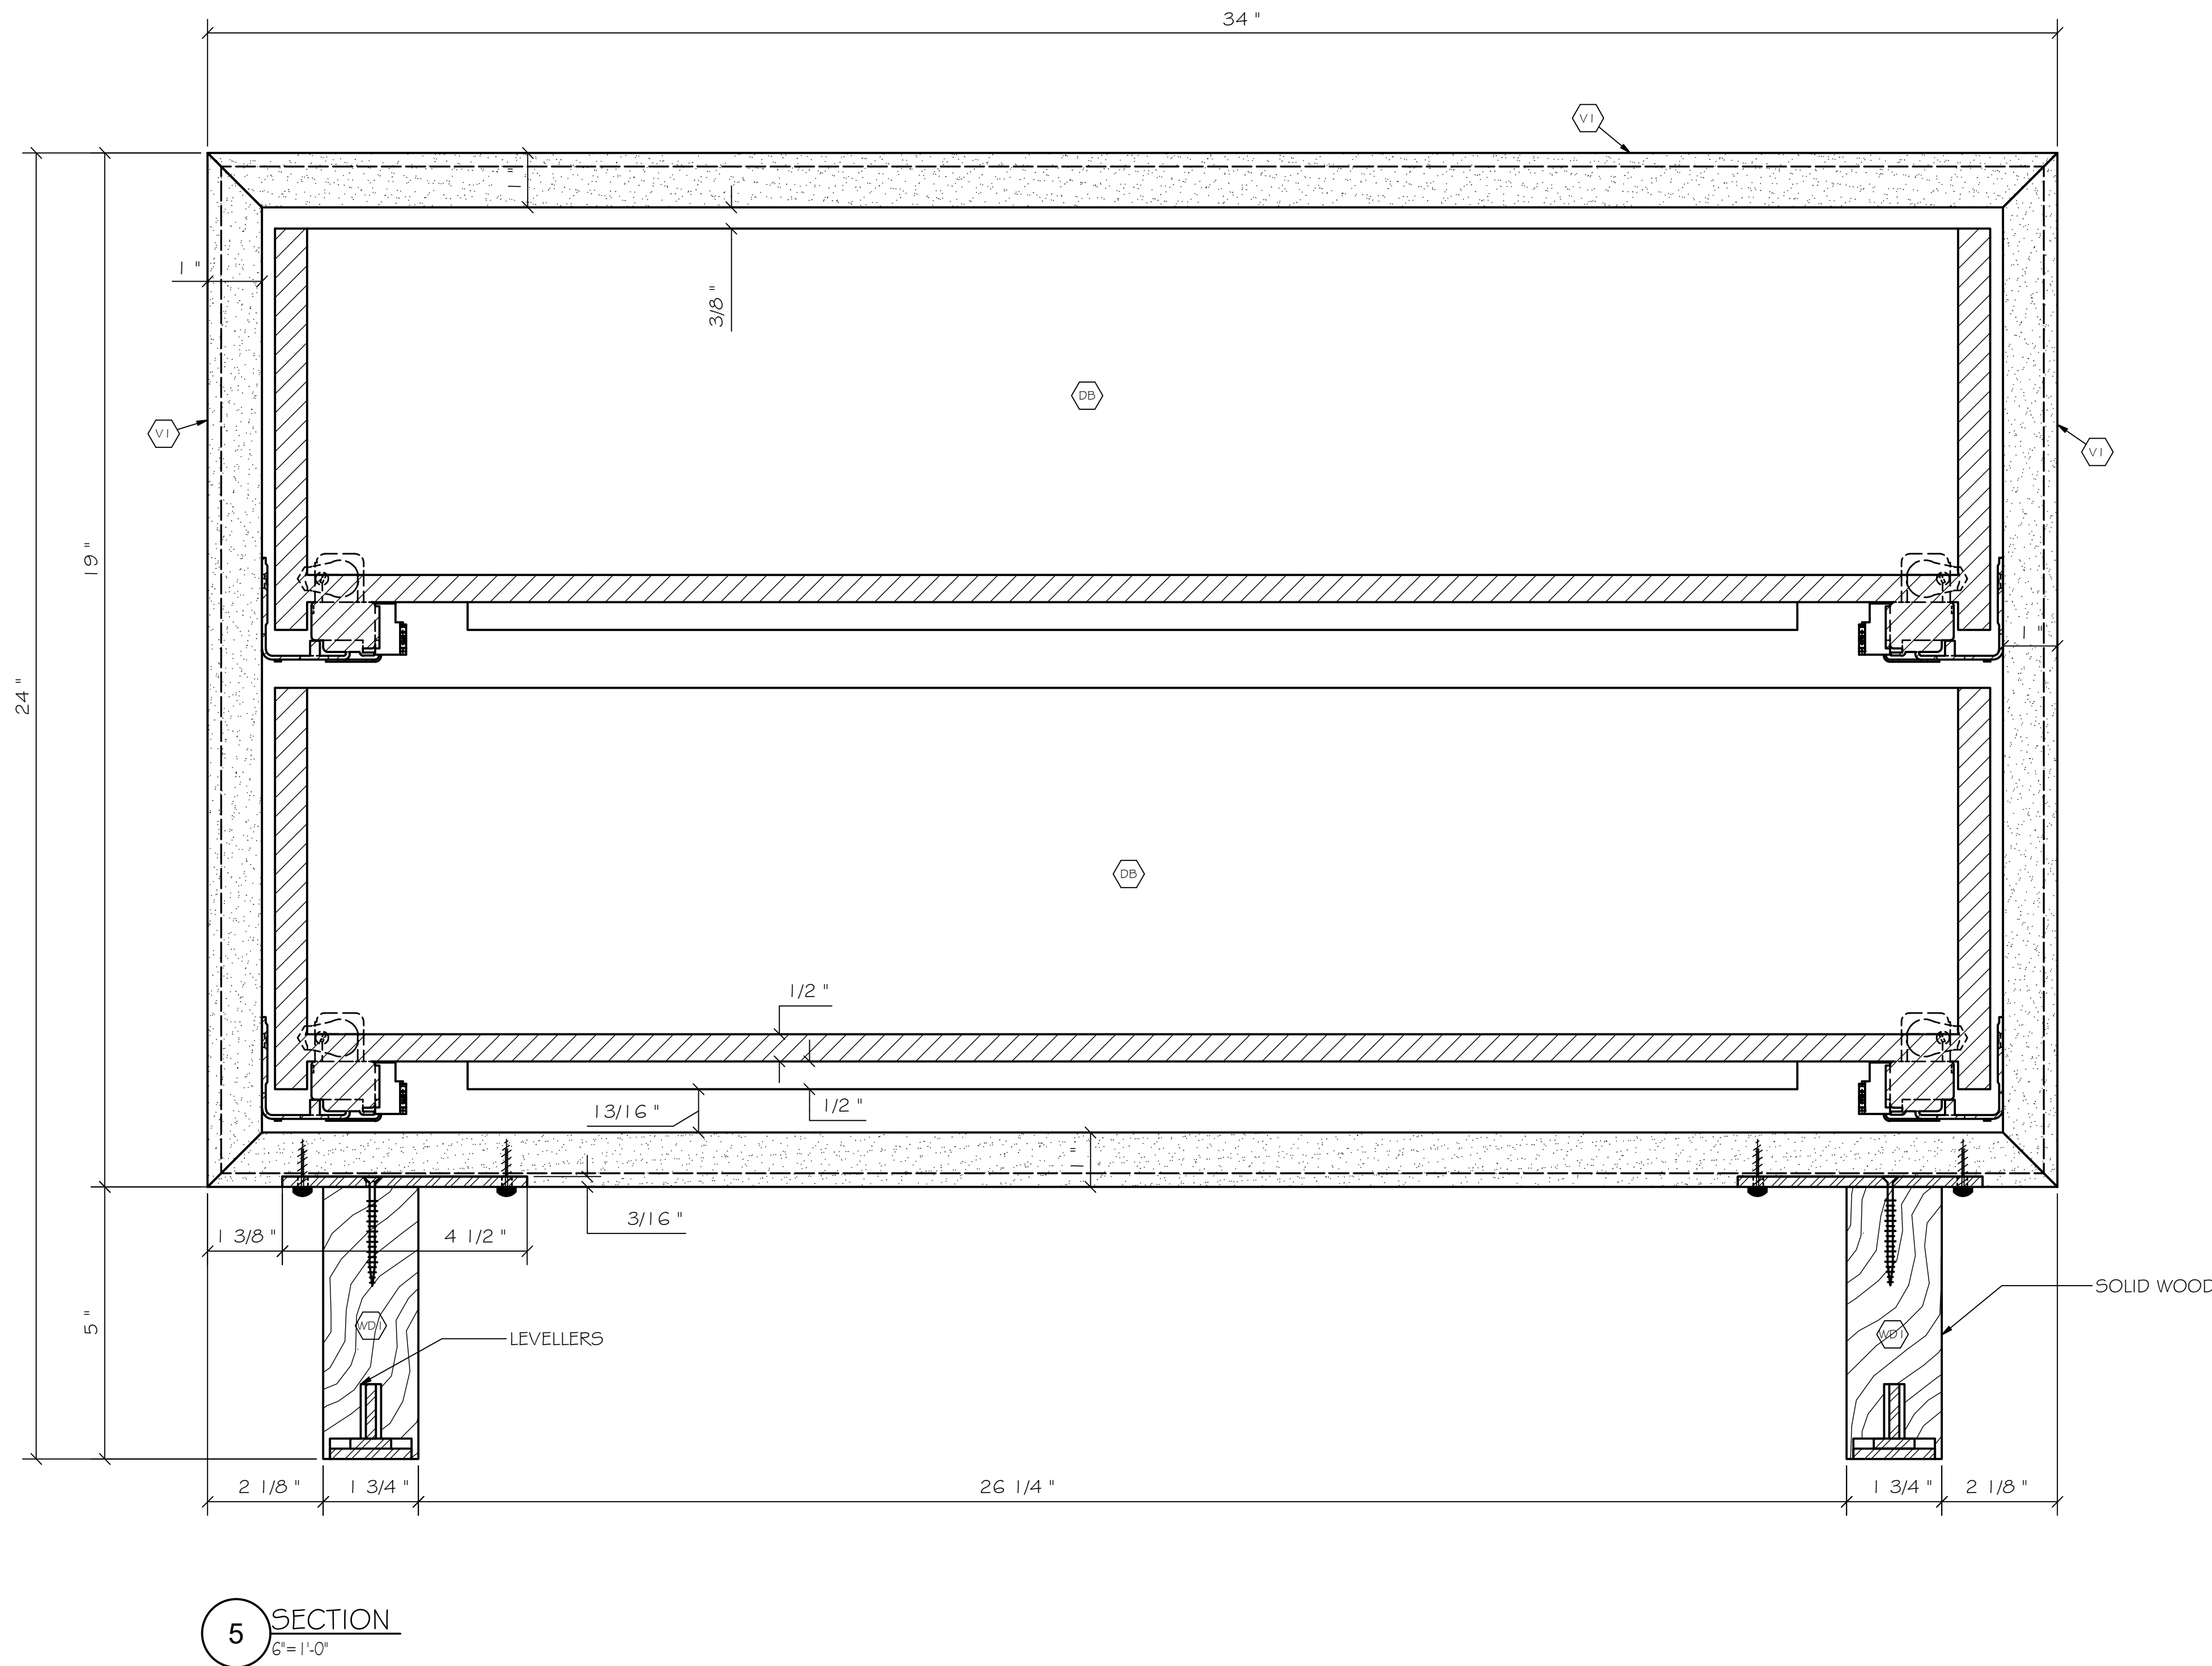
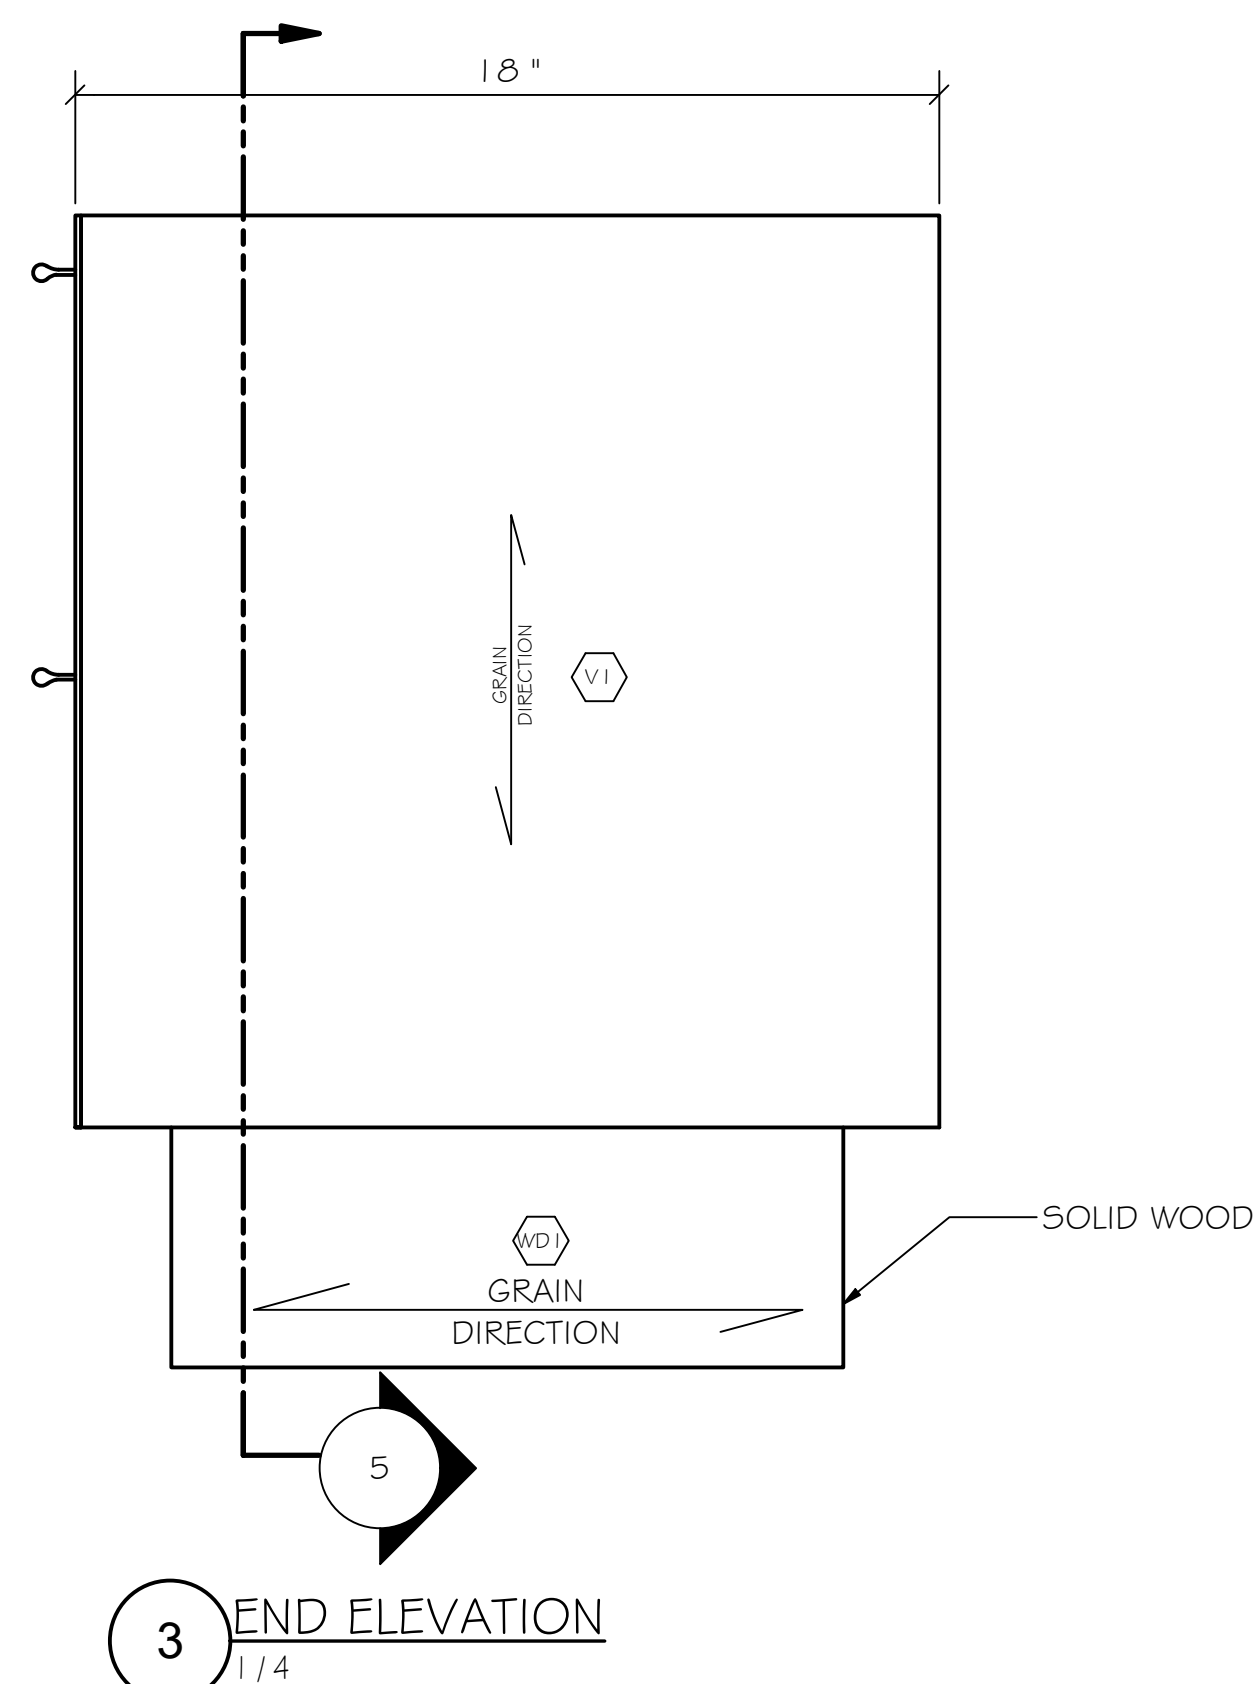
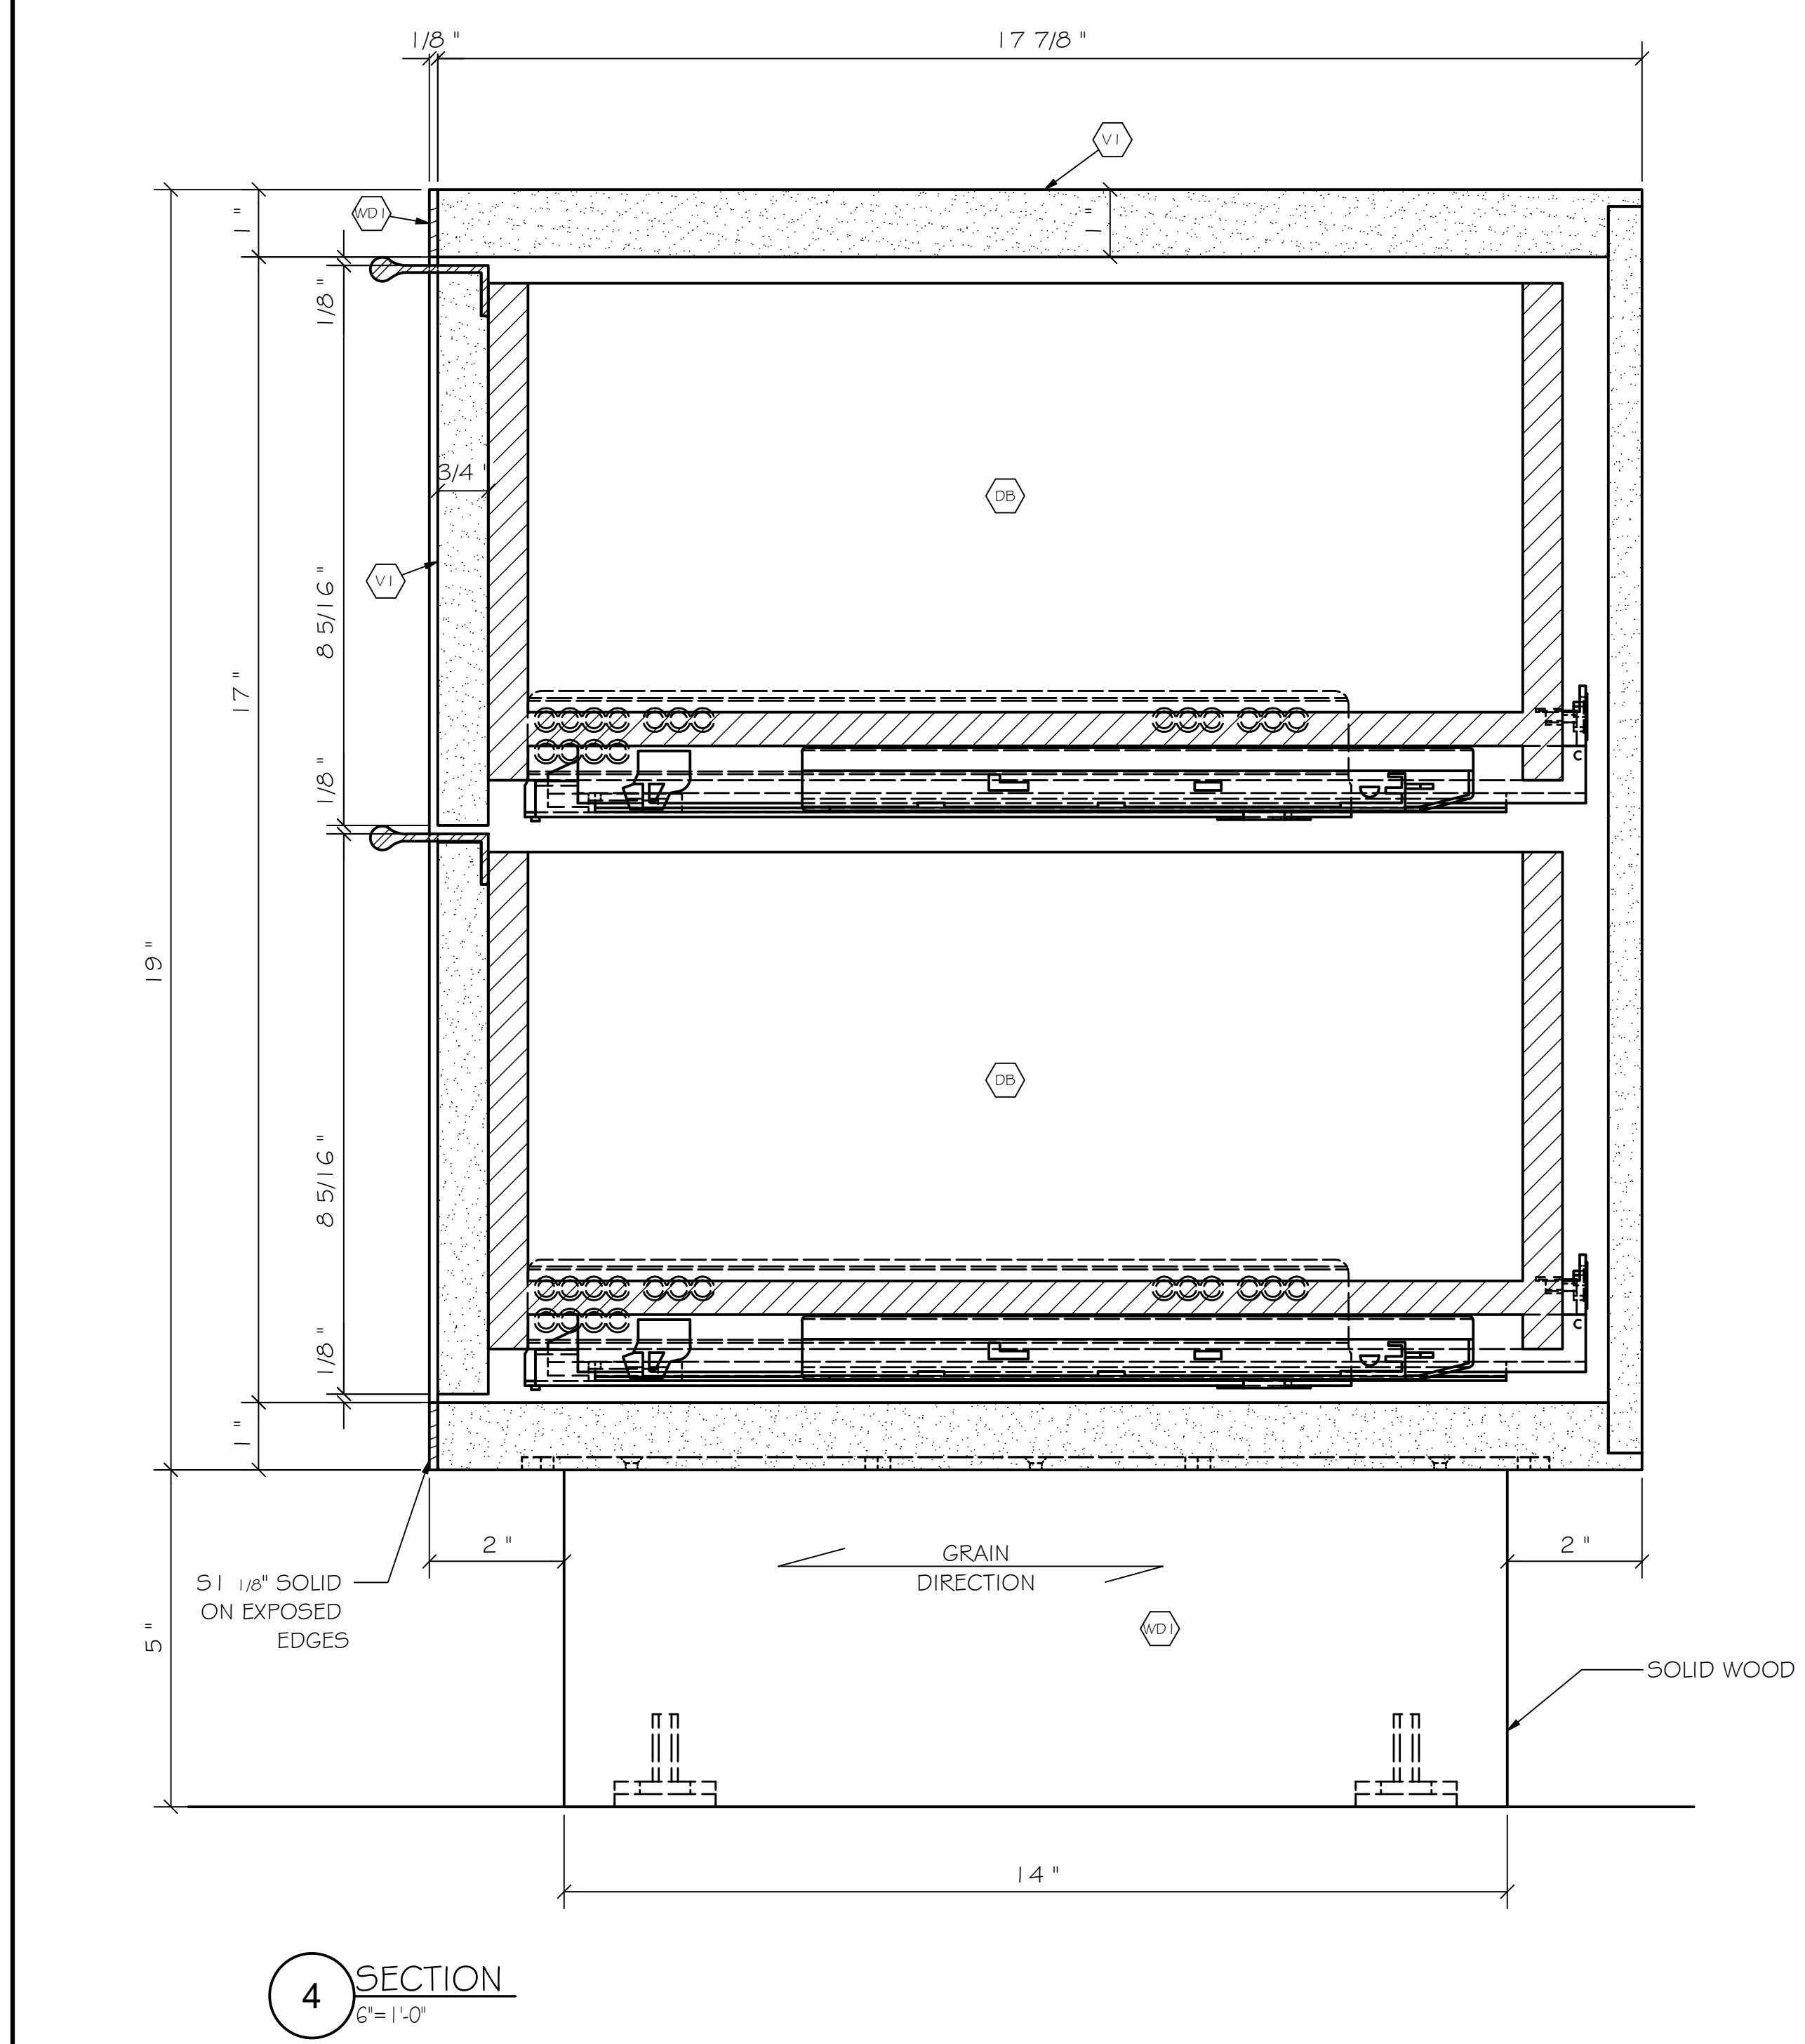
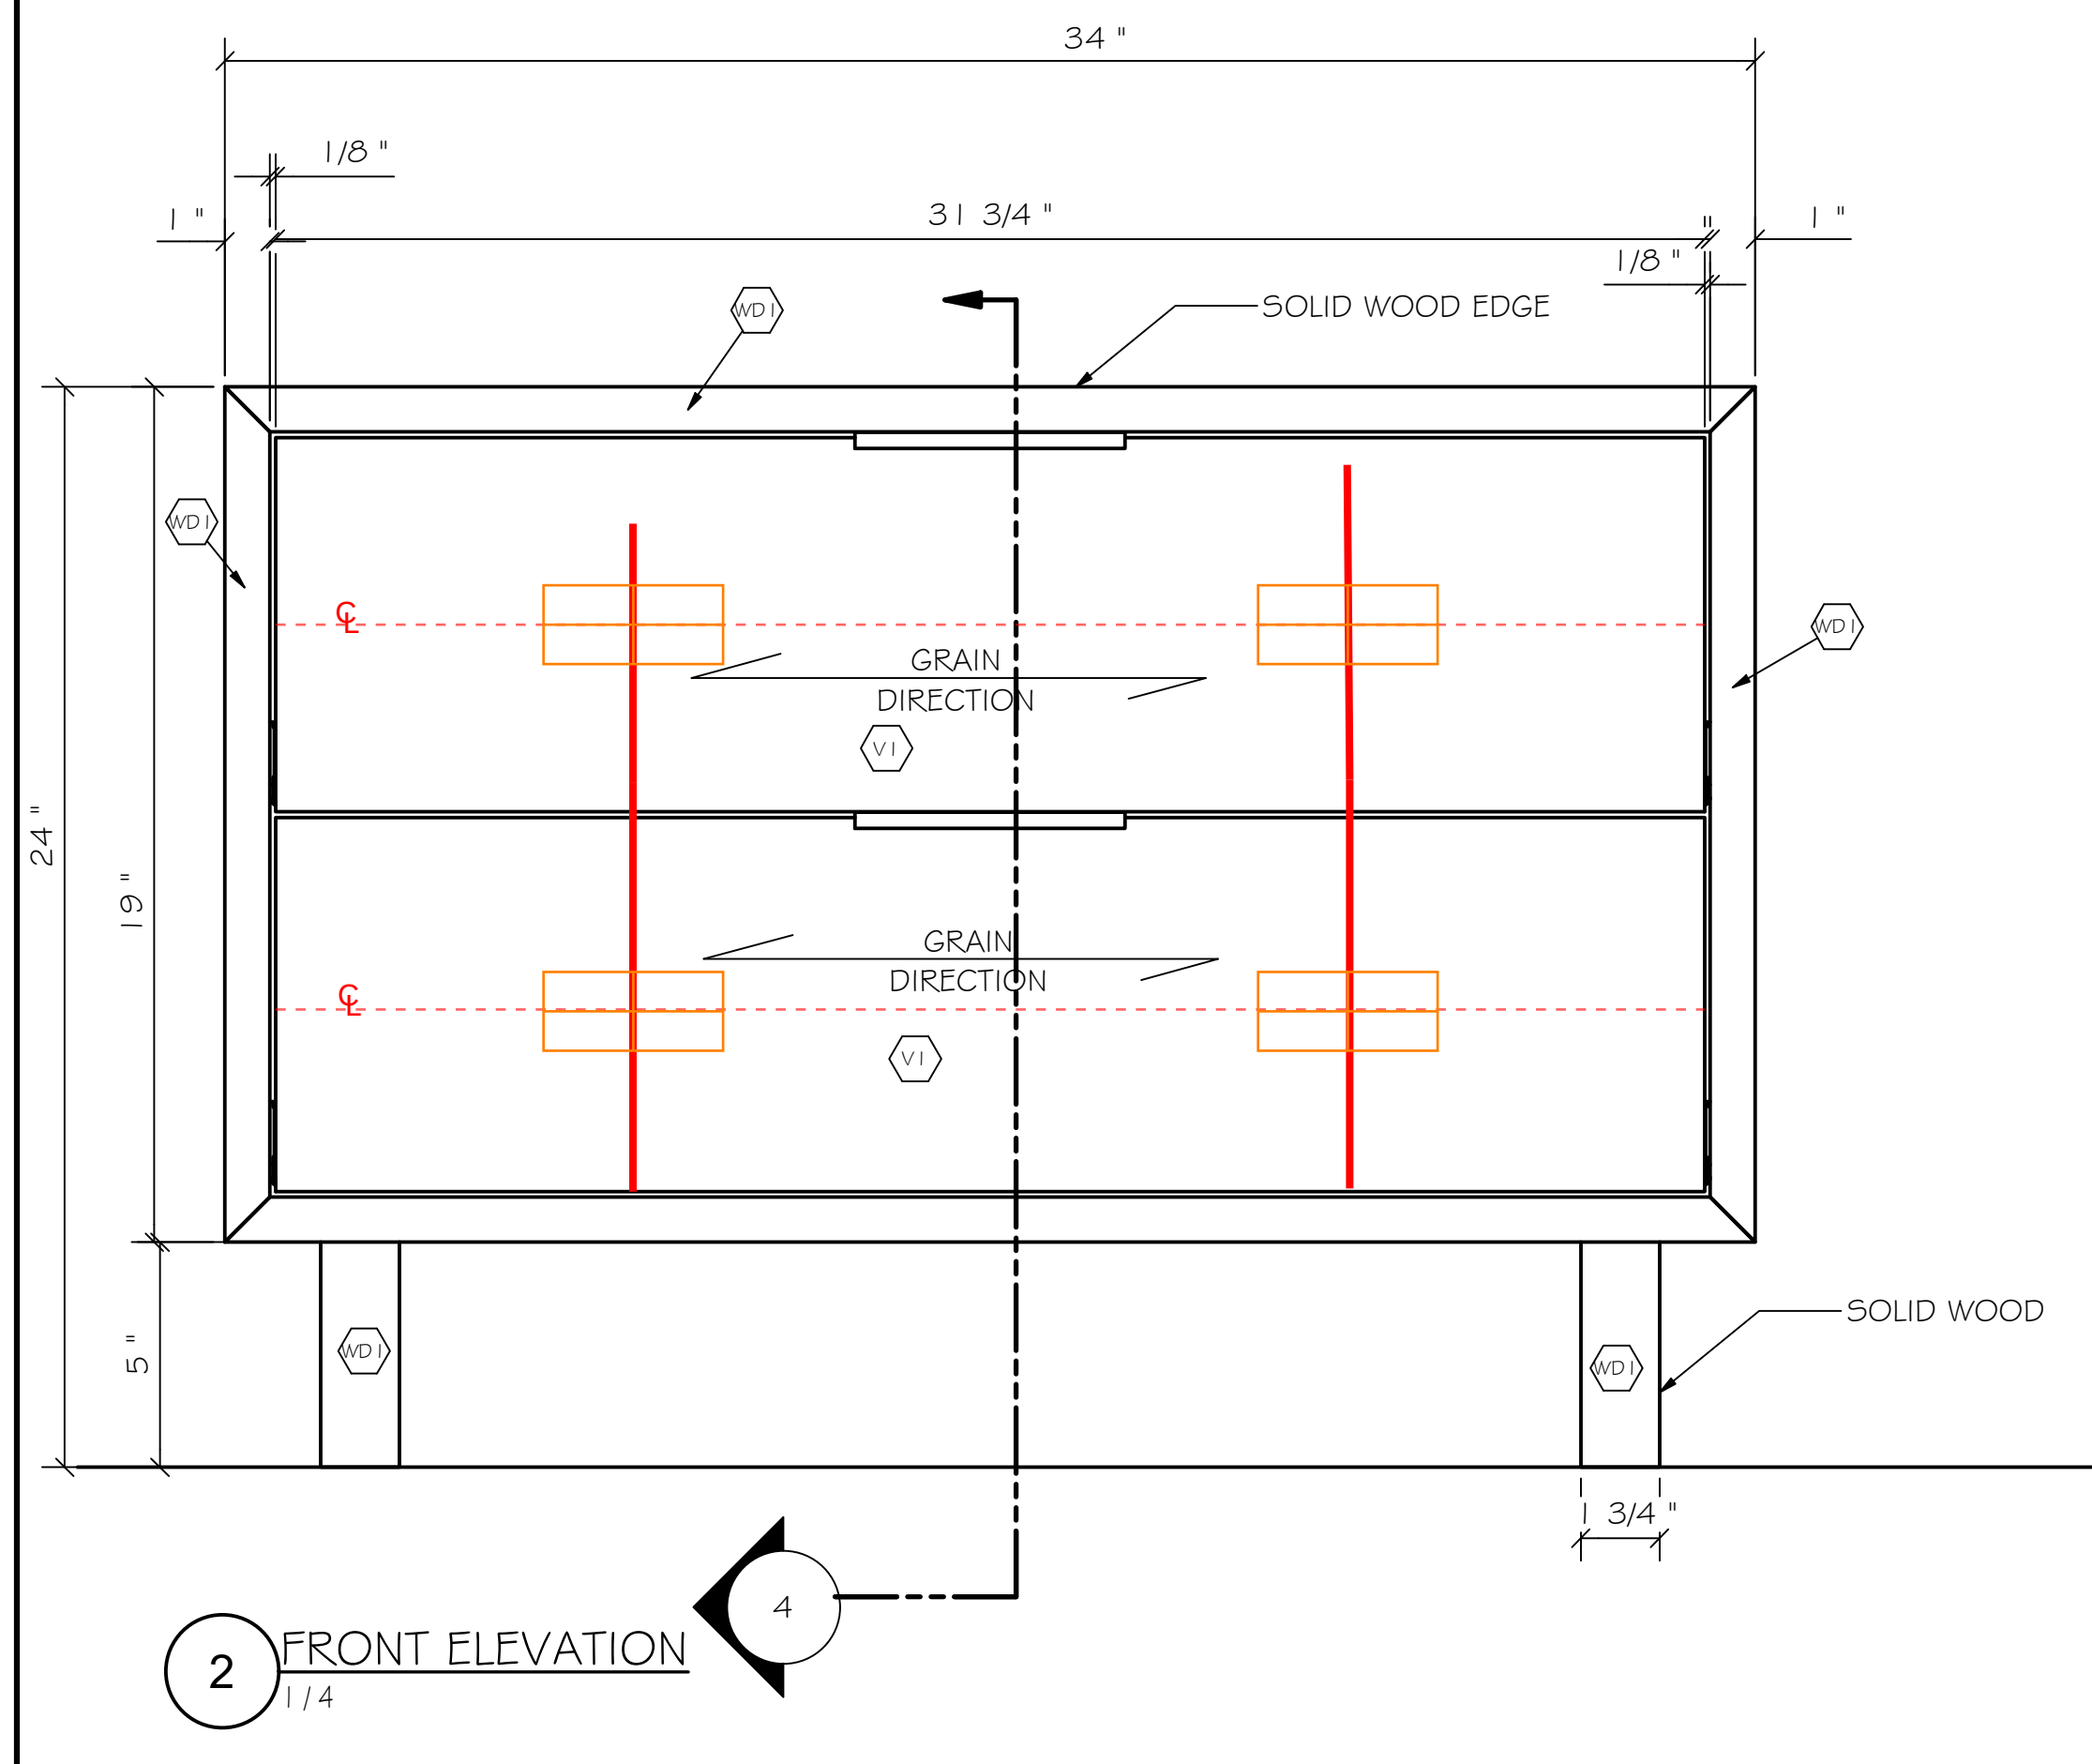


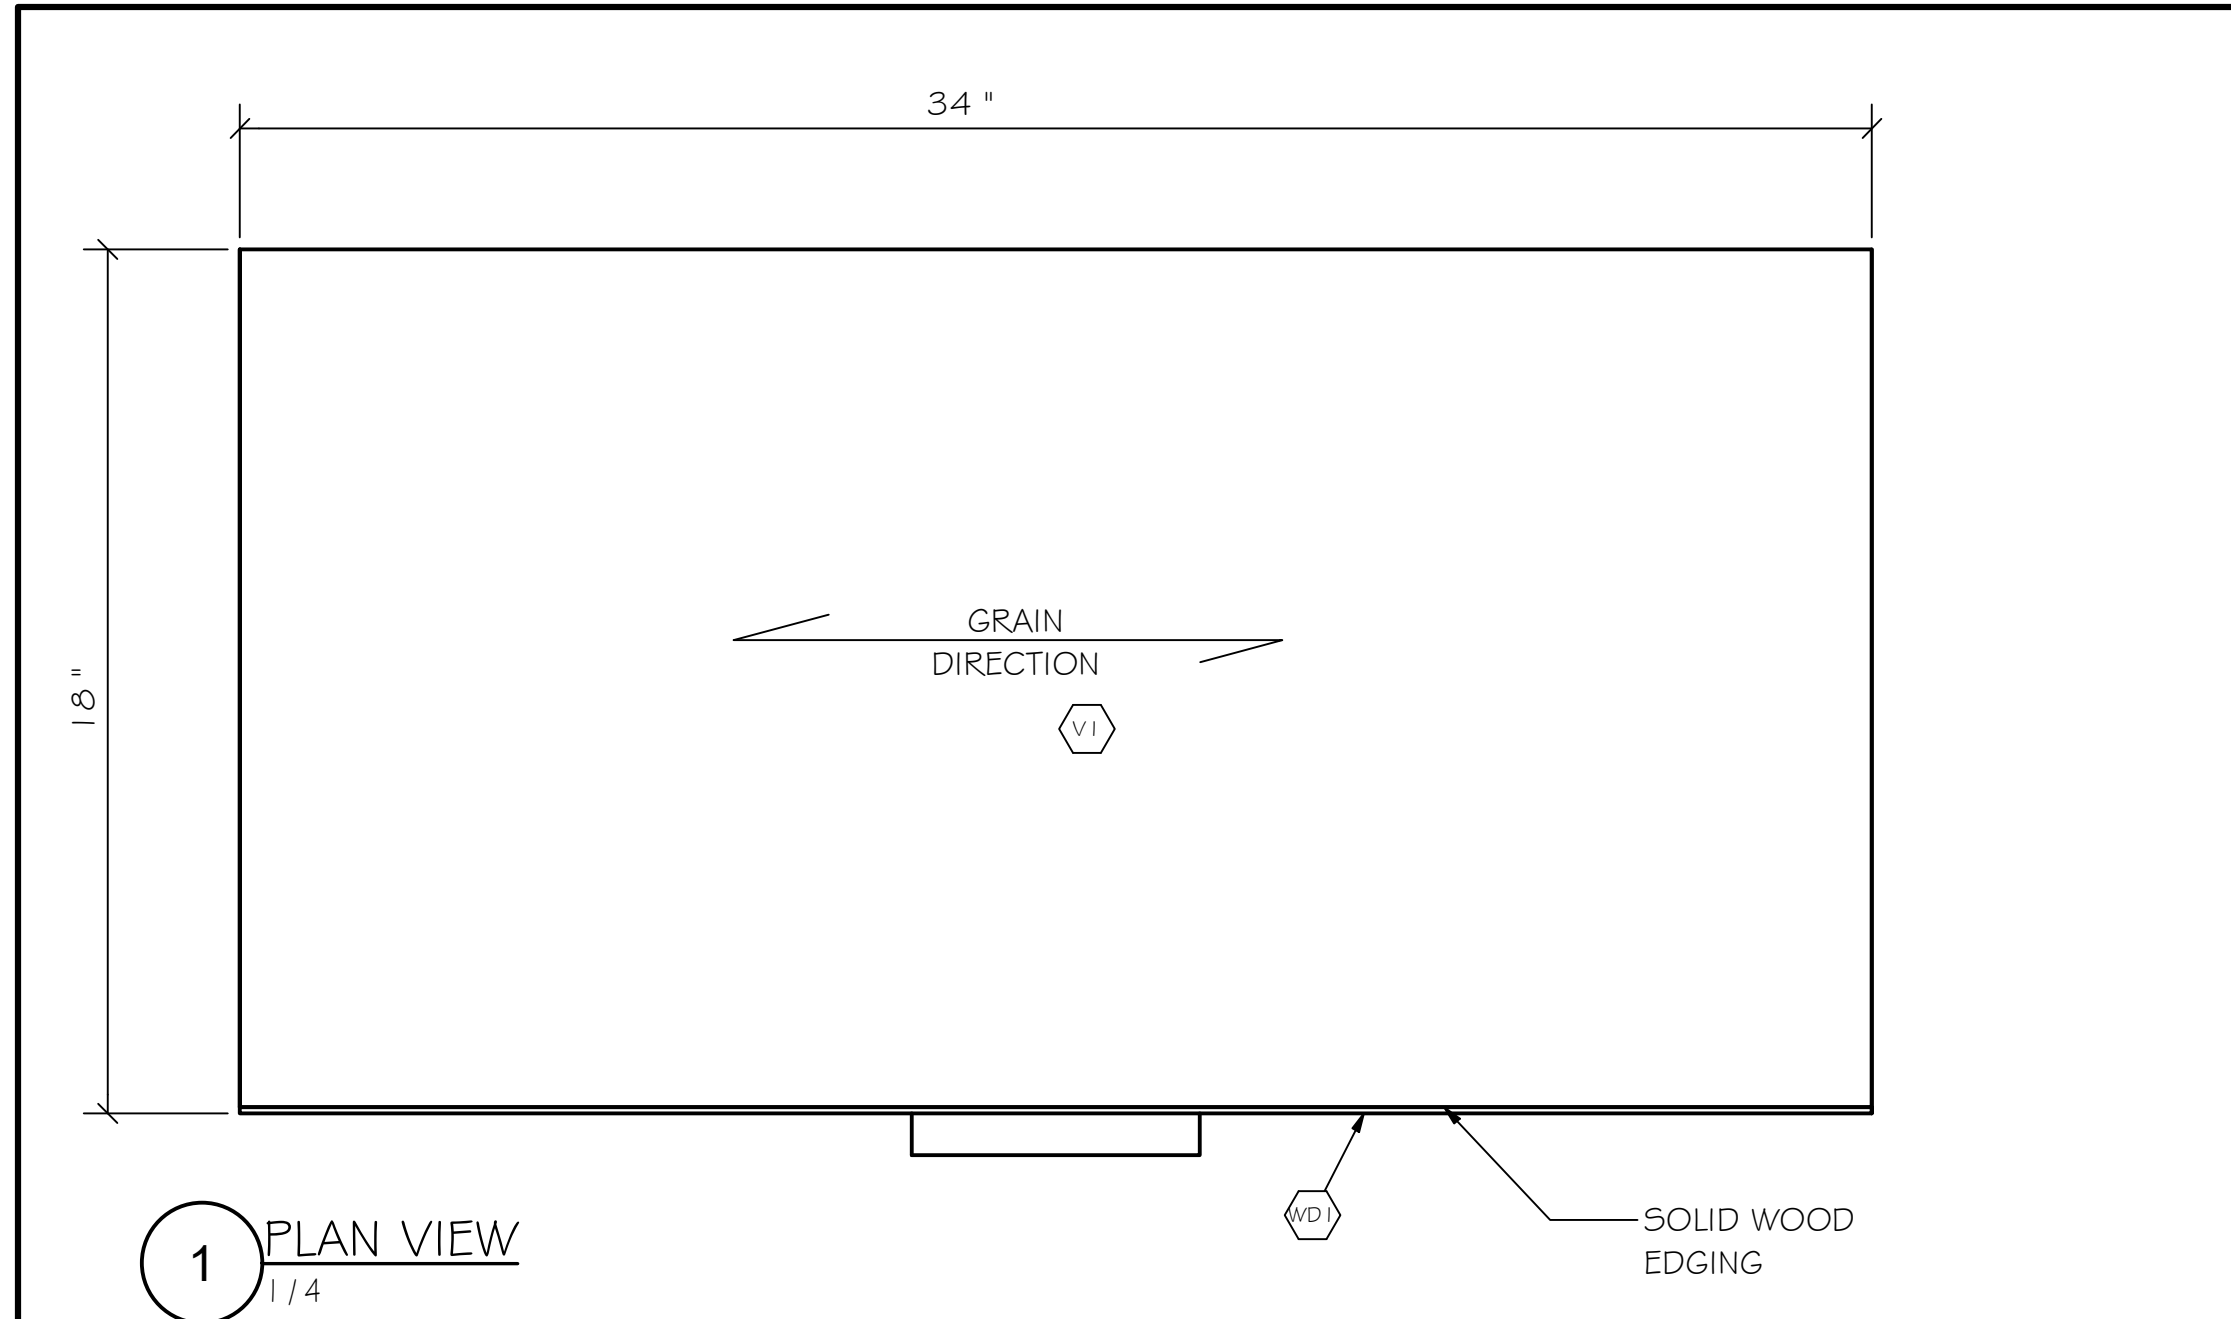

FINISHES	
DESCRIPTION	
V1	VENEER: RIFT WHITE OAK VENEER SLIP MATCH
W1	SOLID WOOD: OAK TO MATCH V1 APPROVED SAMPLE
D1	15mm Baltic birch plywood drawers NATURAL FINISH
NOTES: 1. PULLS TO BE SELECTED	
Issued	Date
2	Issued For Construction 12/17/2024
1	Issued for Review 12/06/2024
SVEND NIELSEN 55 PENN DRIVE TORONTO, ONTARIO CANADA, M6L 2A9 PH: 416 748-0131, FX: 416 748-0414	
Project: READY SET RENO	
Designer:	
Drawing: 34" Bedside Tables QTY 2	
Drawn By: PSE	Project No.: 24-079
Scale: 1/4	Drawing No.: D6.1
Date: 2022-10-12	