

CORTINA

CUSTOMER NAME:

RSR

WORK ORDER:

CUTTING:

SHIPPING:

CUSTOM:

REVISION DATE:

ASSEMBLY:

DOORS:

HALA


LOT #:

LAYOUT PAGES:


PAGE 1 OF 8

PART 1

KITCHEN FLOOR PLAN

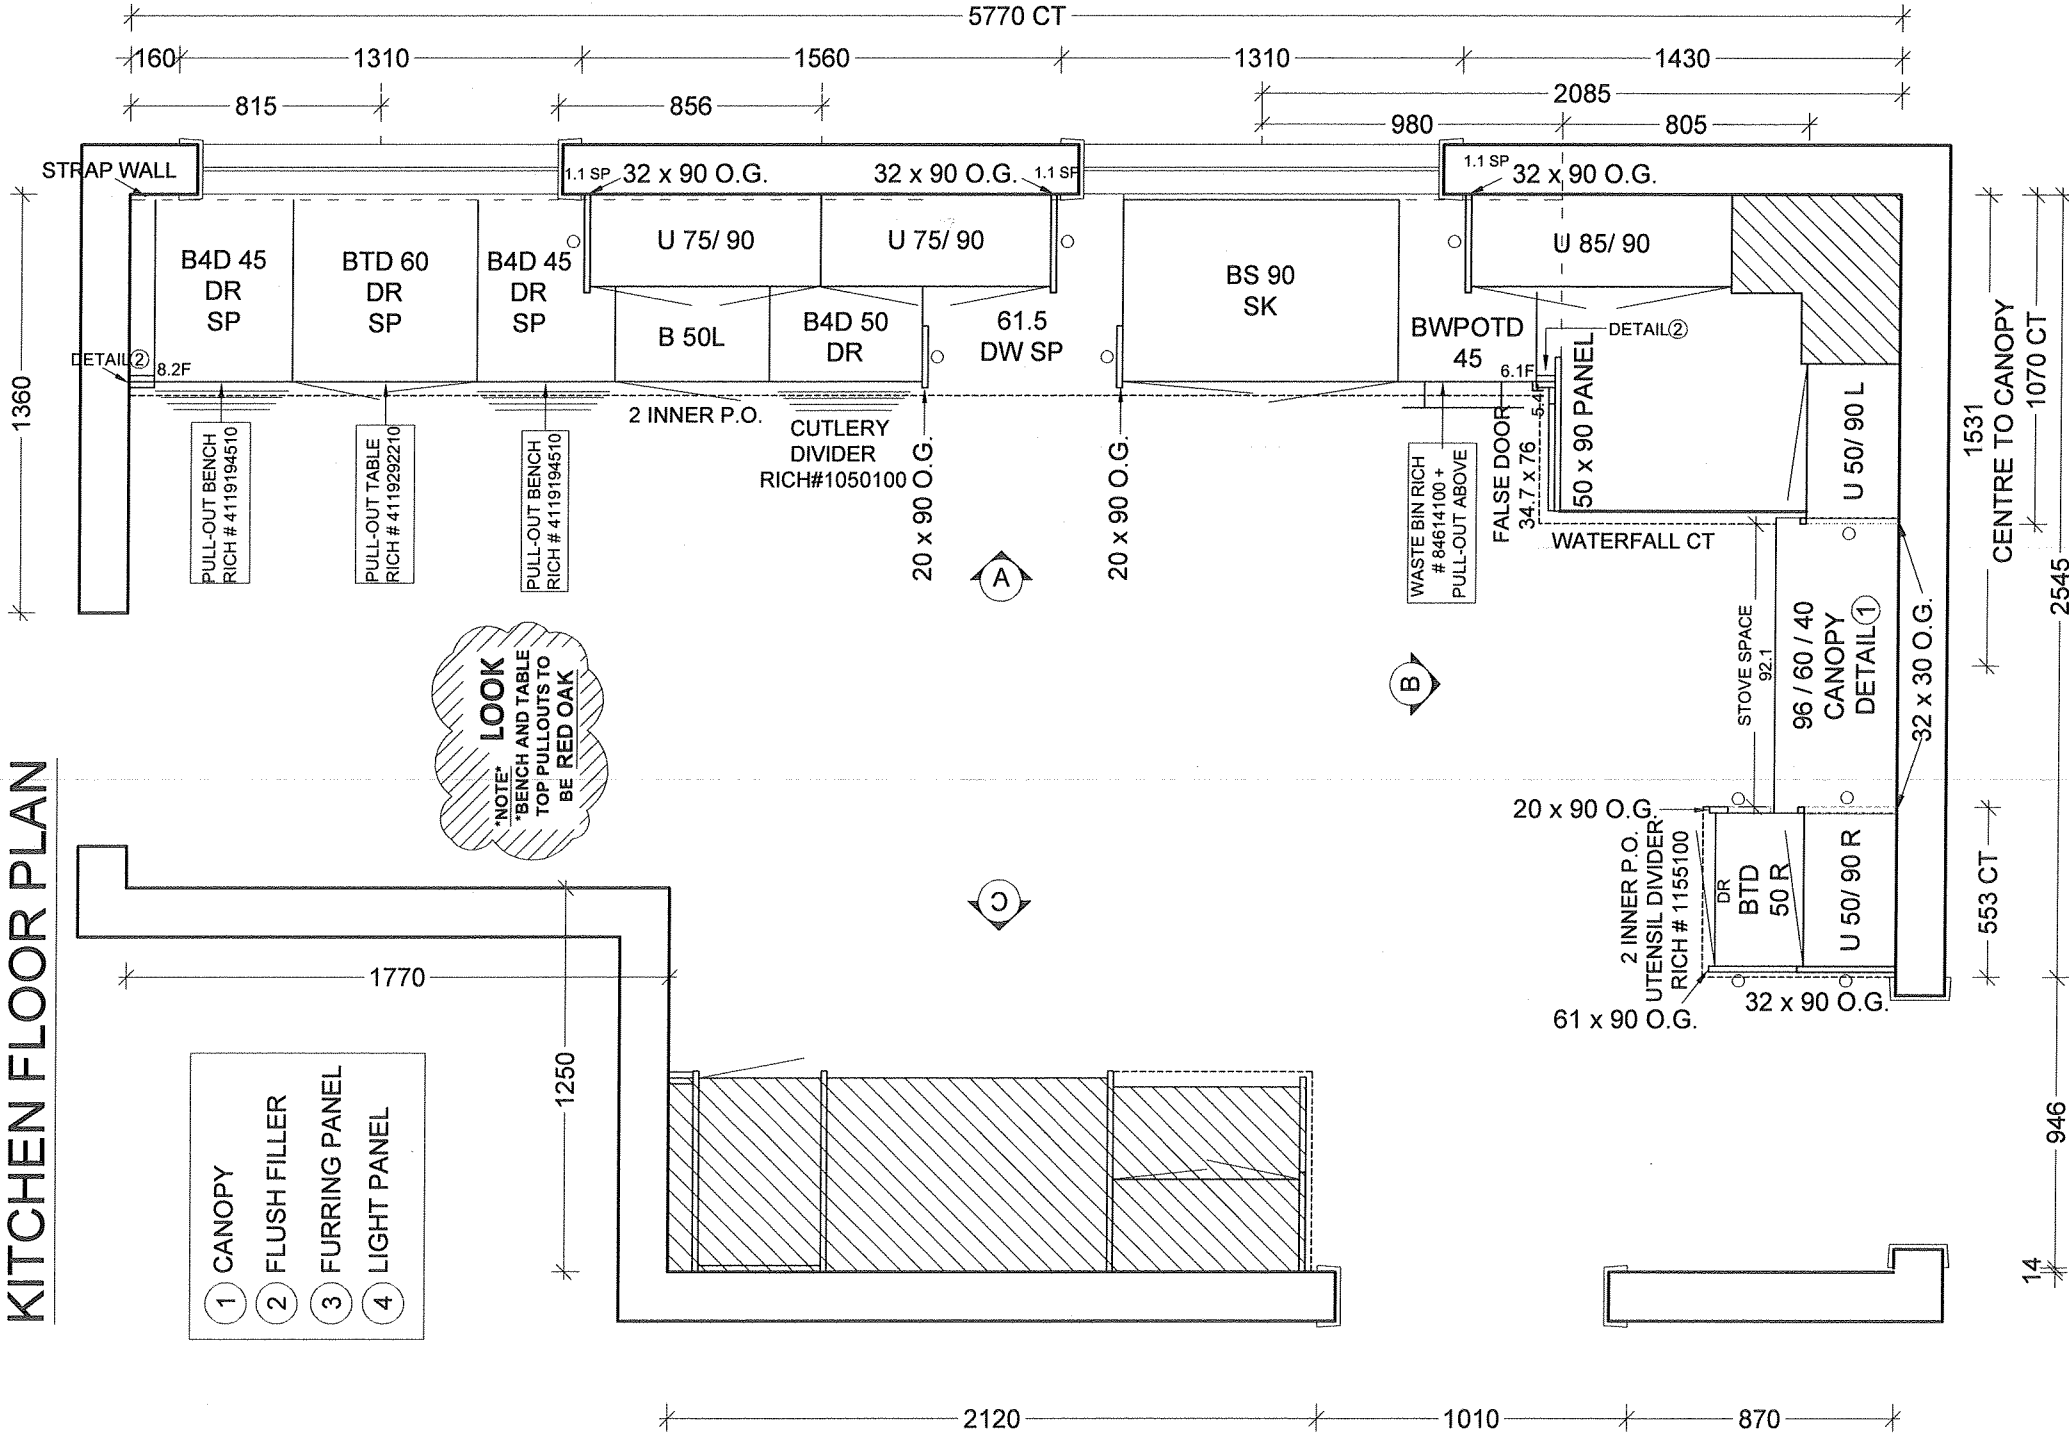

WINDOW VALANCE:	WINDOW PANEL:	CEILING STRIP:	FURRING PANEL:	CROWN MOULDING:	LIGHT VALANCE:	MOUNTING HEIGHT:	APPLIANCE SPECS:
			11.7 CM	DETAIL 3	MFLVFBLS-S	232 CM	
KITCHEN STYLE:	SPECIES:	DOOR FINISH:	HARDWARE:		C/TOP:	C/TOP PROFILE:	BUILDUP:
FLORENTNE	MDF	PORCELAIN	86165US4	G.B.O	G.B.O	3.8 CM/ SQUARE	

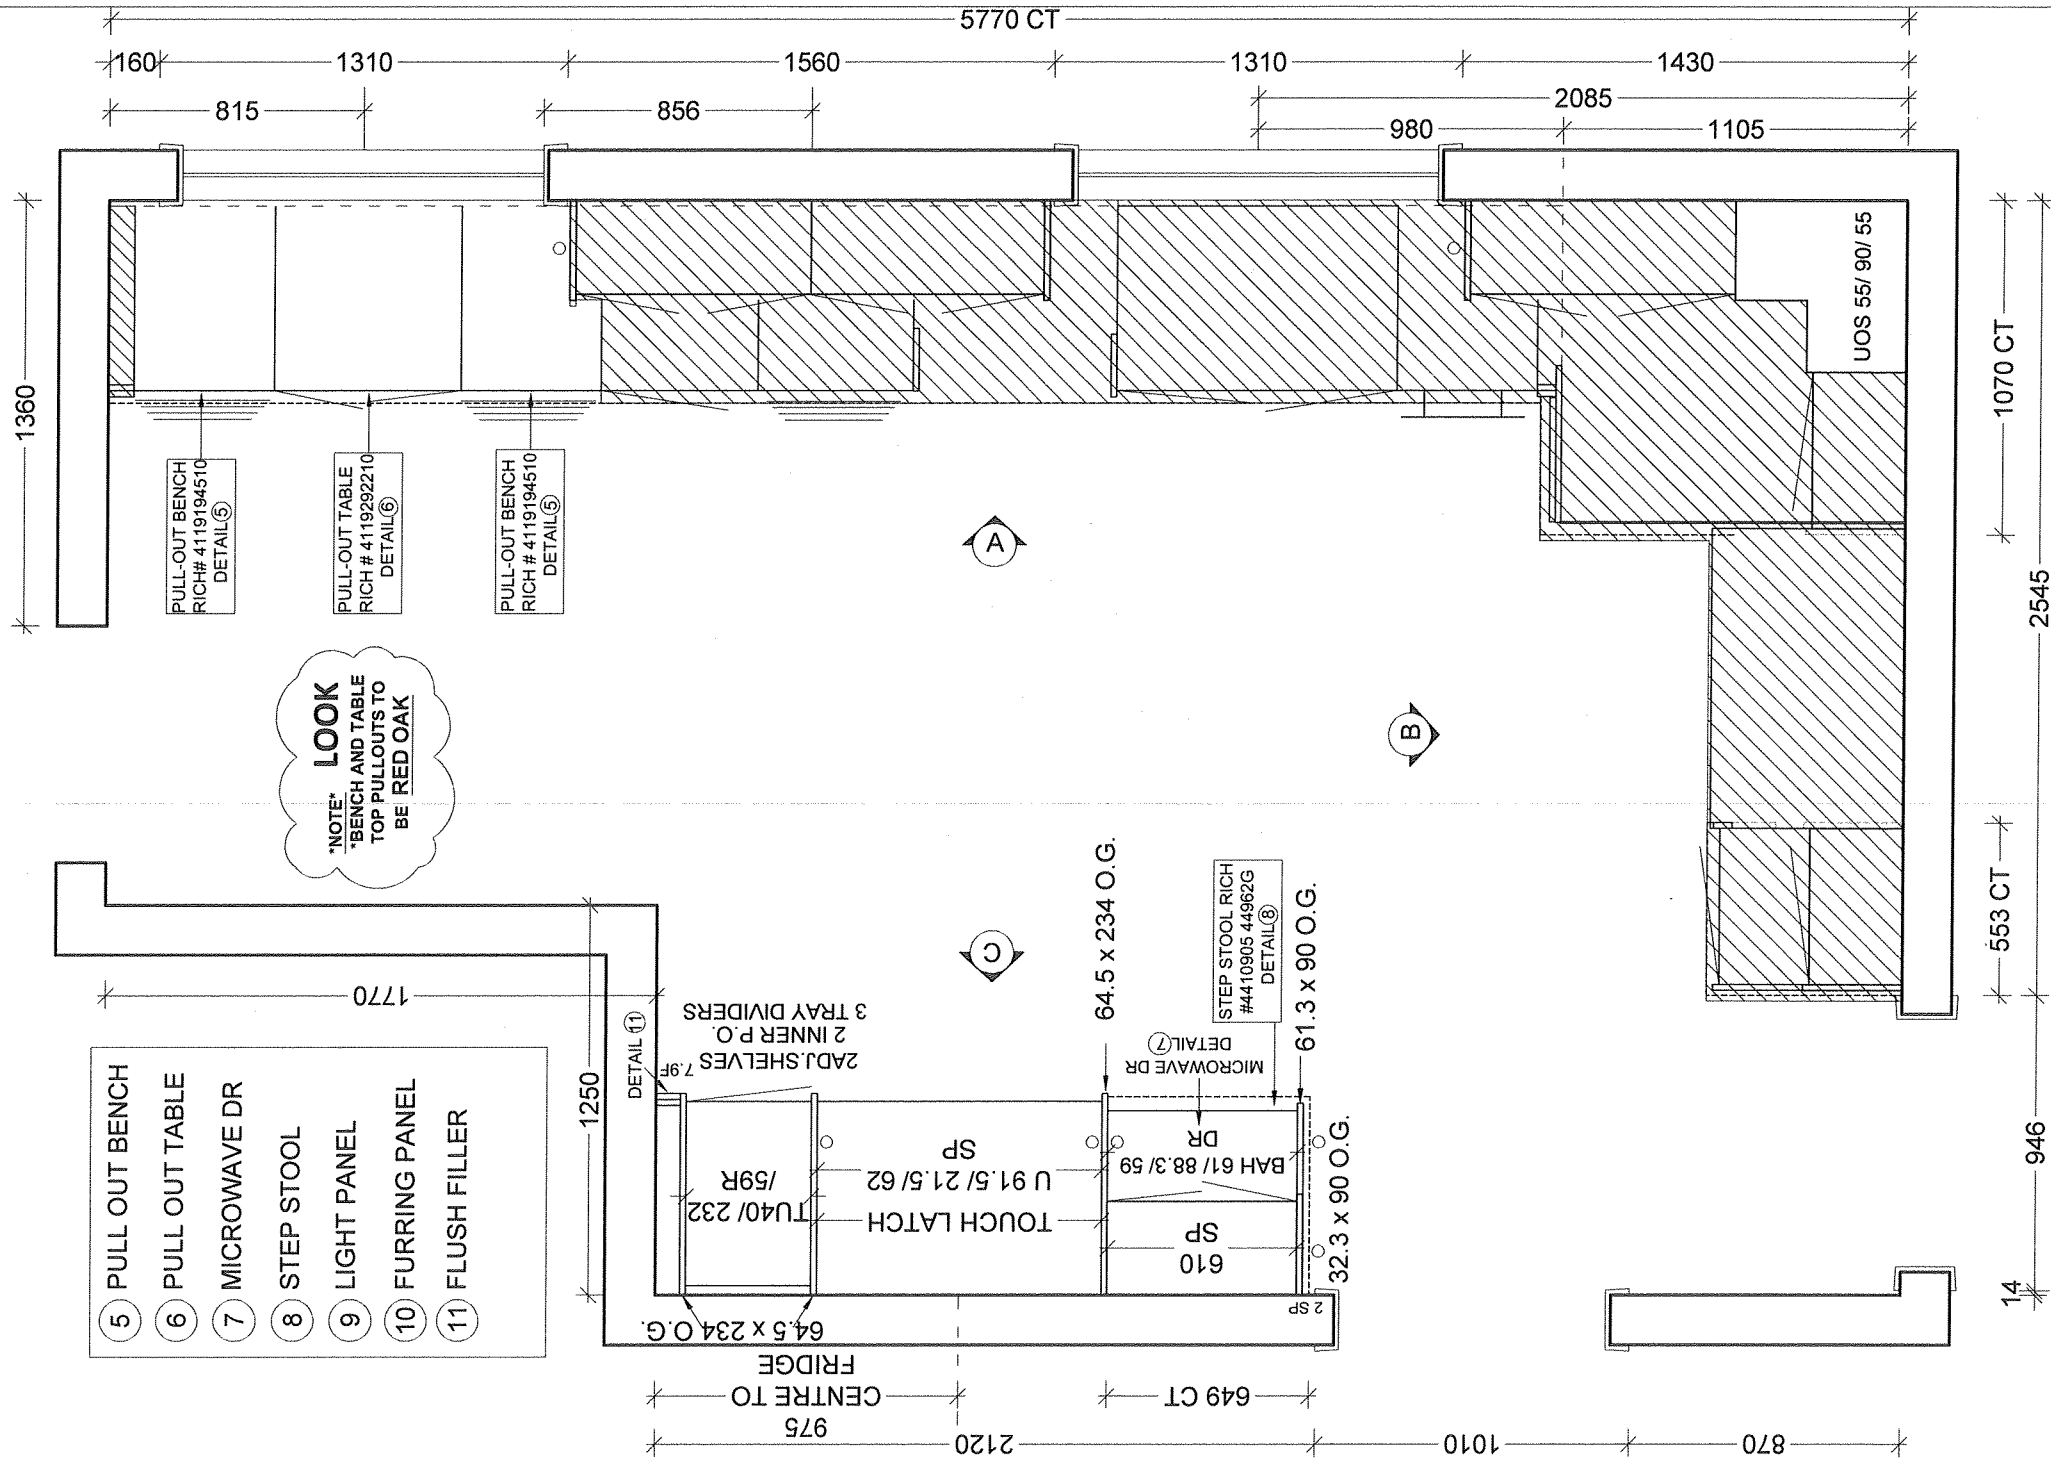

WINDOW VALANCE:	WINDOW PANEL:	CEILING STRIP:	FURRING PANEL:	CROWN MOULDING:	LIGHT VALANCE:	MOUNTING HEIGHT:	APPLIANCE SPECS:
S303	RED OAK	RED OAK	ASPEN	DETAIL 10	MFLVBL-C-V-SL	232 CM	
KITCHEN STYLE:	SPECIES:	DOOR FINISH:	HARDWARE:		C/TOP:	C/TOP PROFILE:	BUILDUP:
S303	RED OAK	RED OAK	86165US4	G.B.O.	G.B.O.	3.8 CM/SQUARE	

PRODUCT CODE:

RSR

WORK ORDER #:

SPECIES:
FLORENTNE - MDF



FINISH:

PORCELAIN

DETAIL PAGES:

PAGE 2 OF 8

PART 1

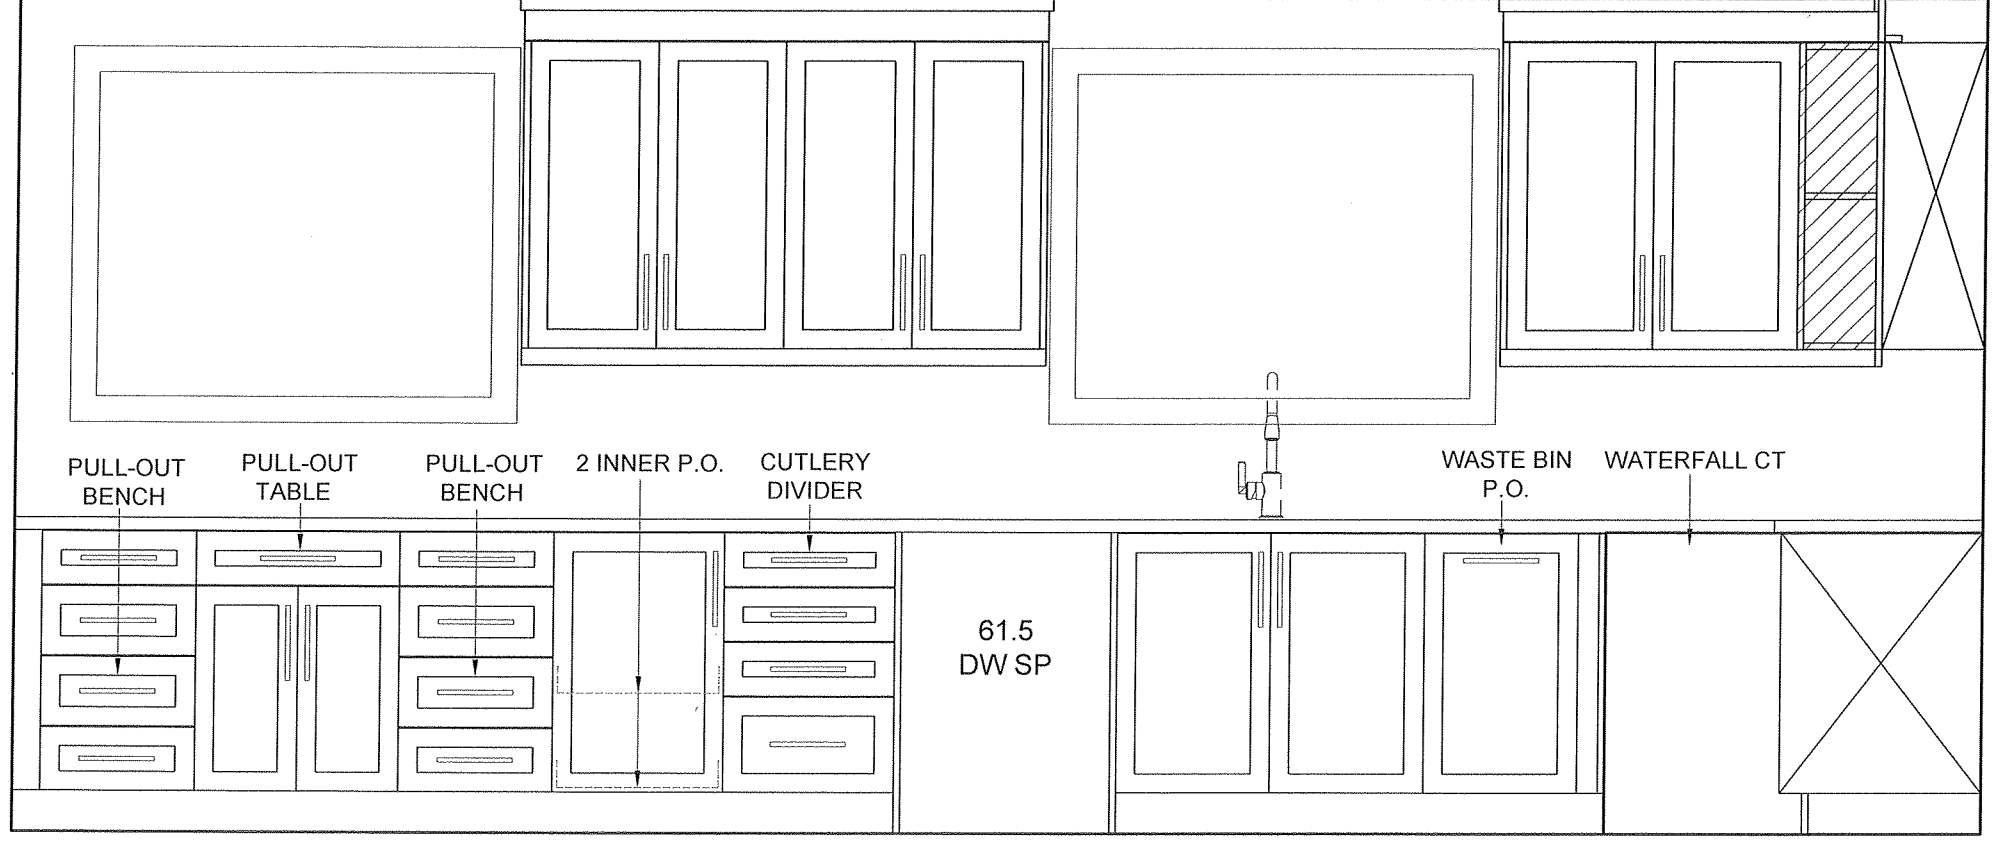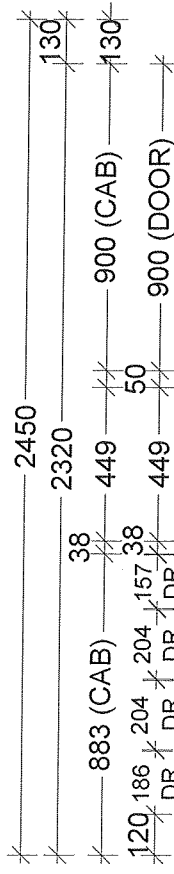

ELEVATION A

PRODUCT CODE:

RSR

WORK ORDER #:

FINISH: PORCELAIN


DETAIL PAGES:

PAGE 3 OF 8

SPECIES:

FLORENTINE - MDF

PART 1

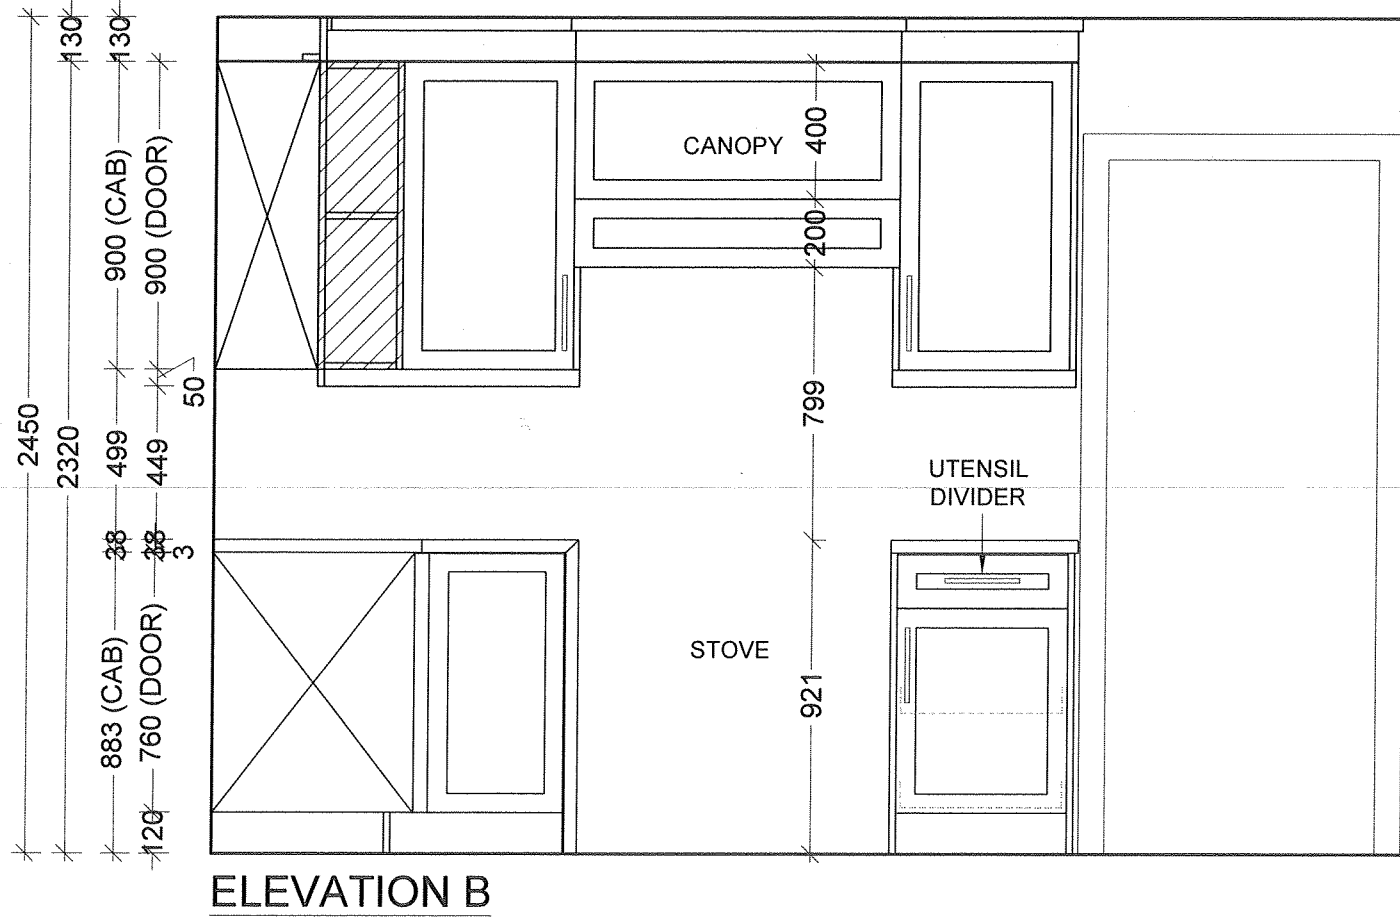

PRODUCT CODE:

RSR

WORK ORDER #:

PAGE 4 OF 11

DETAIL PAGES:

SPECIES:

S303- RED OAK

FINISH:

ASPEN

PART 2

ELEVATION C

